


Porter - PIKE

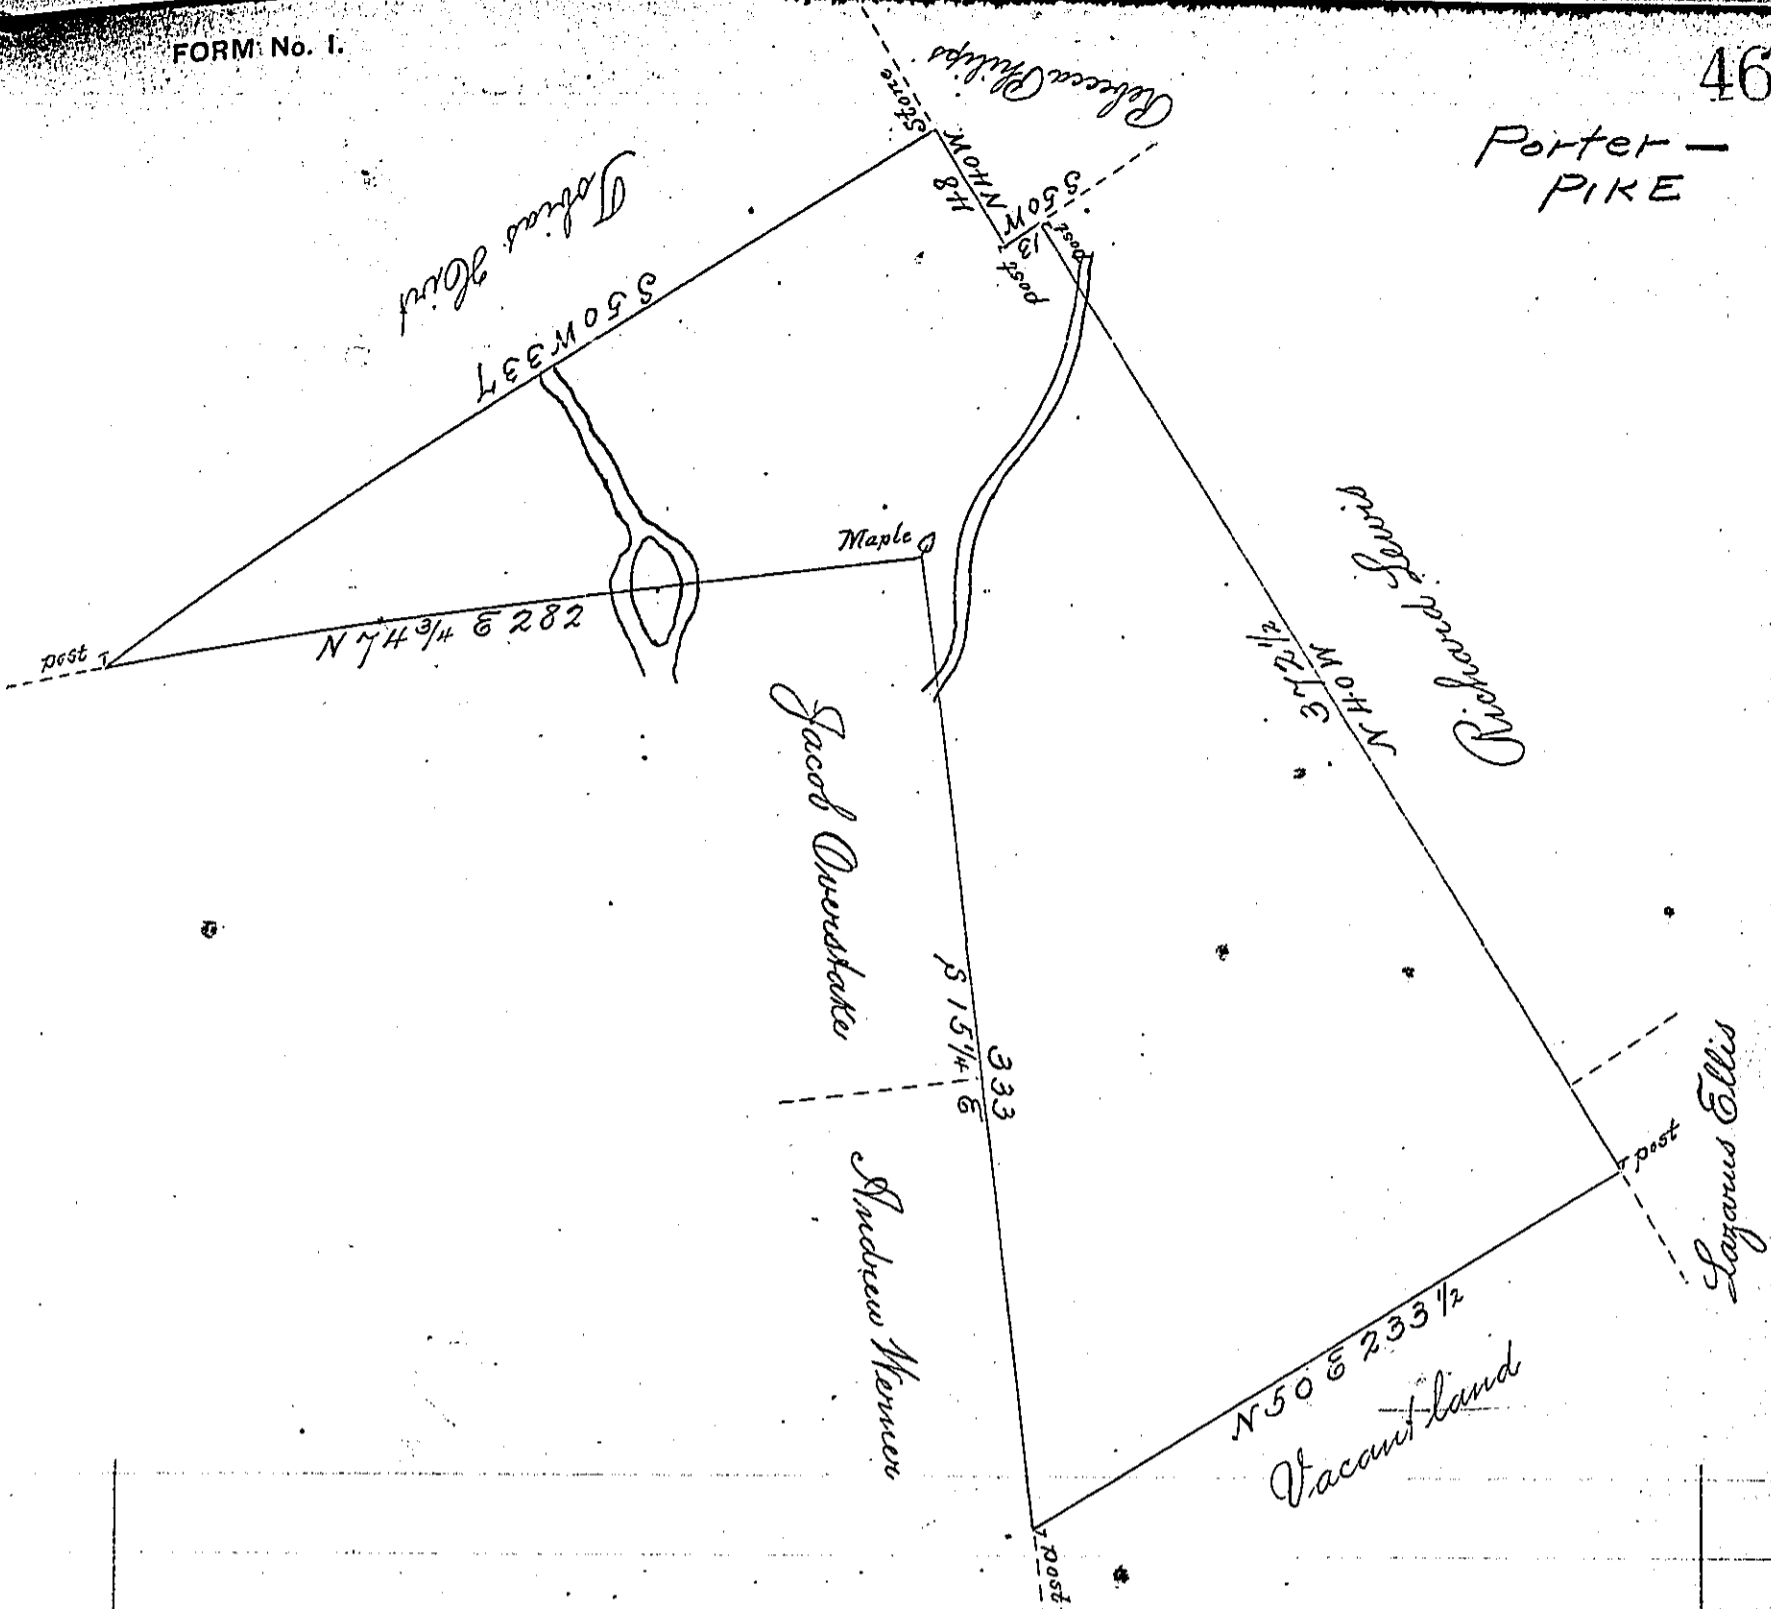

By virtue of a warrant dated the 19<sup>th</sup> January 1793 Surveyed  
 the 26 March 1793 to Absalom Jones the above described  
 tract of land Situate on Big Buskill in the County of North-  
 ampton Containing four hundred & forty two acres sixty  
 four perches & the allowance of six p Cent

p Geo. Palmer of

Daniel Brodhead Esquire }  
 Surveyor General of Pennsylvania

IN TESTIMONY that the above is a copy of the original remaining on file in  
 the Department of Internal Affairs of Pennsylvania, made  
 conformably to an Act of Assembly approved the 16th day of  
 February, 1833, I have hereunto set my Hand and caused  
 the Seal of said Department to be affixed at Harrisburg,  
 this Sixth day of January 1903

*James W. Linn*  
 Secretary of Internal Affairs.