


James Holland  
C-95-190

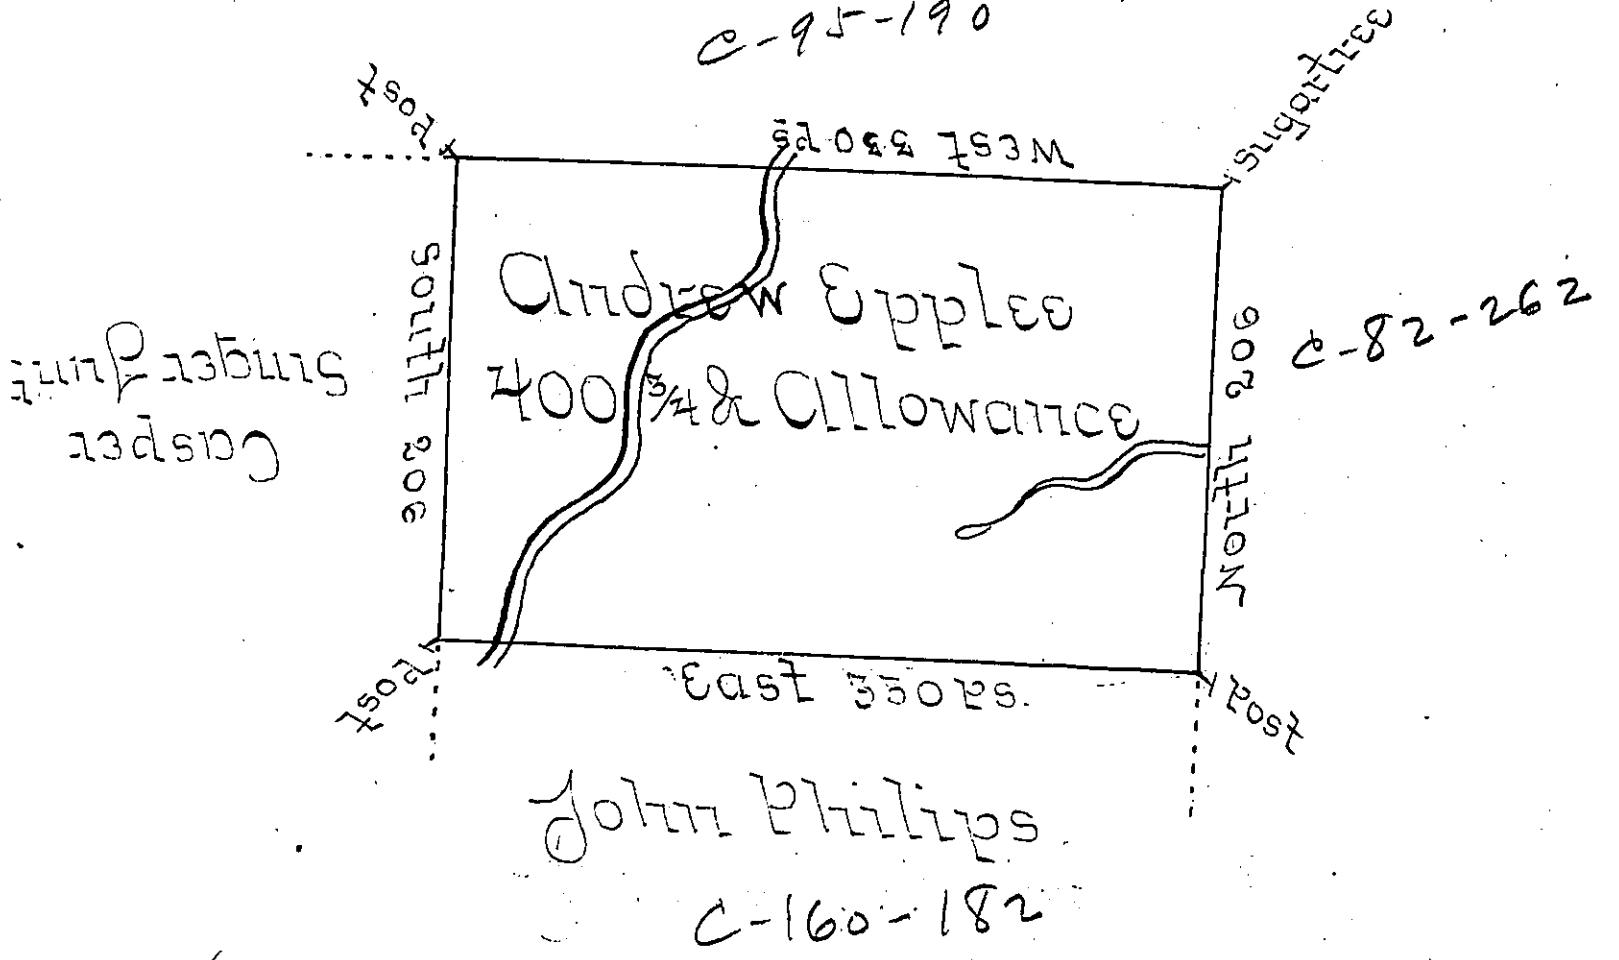

A Draught of a Tract of Land Called \_\_\_\_\_ situate on the Waters of Salt Lick Creek, ad joining Land of John Phillips and others, in Stoke Township, and County of Northumberland, surveyed on the 23<sup>d</sup> day of September 1786 for Andrew Apples, by virtue of his Warrant bearing date the 15 day of July 1786 containing four hundred Acres and three Quarters, with the allowance of six Percent for Roads &c.

To John Buzens Esq<sup>r</sup> } by Wm Gray D.S.  
 Surveyor Gen<sup>l</sup> }  
 Now Luzerne County

IN TESTIMONY that the above is a copy of the original remaining on file in the Department of Internal Affairs of Pennsylvania, made conformably to an Act of Assembly approved the 16th day of February, 1833, I have hereunto set my Hand and caused the Seal of said Department to be affixed at Harrisburg, this second day of September 1902.

*James Pitta*  
 Secretary of Internal Affairs.