


33147 144
A 81-256

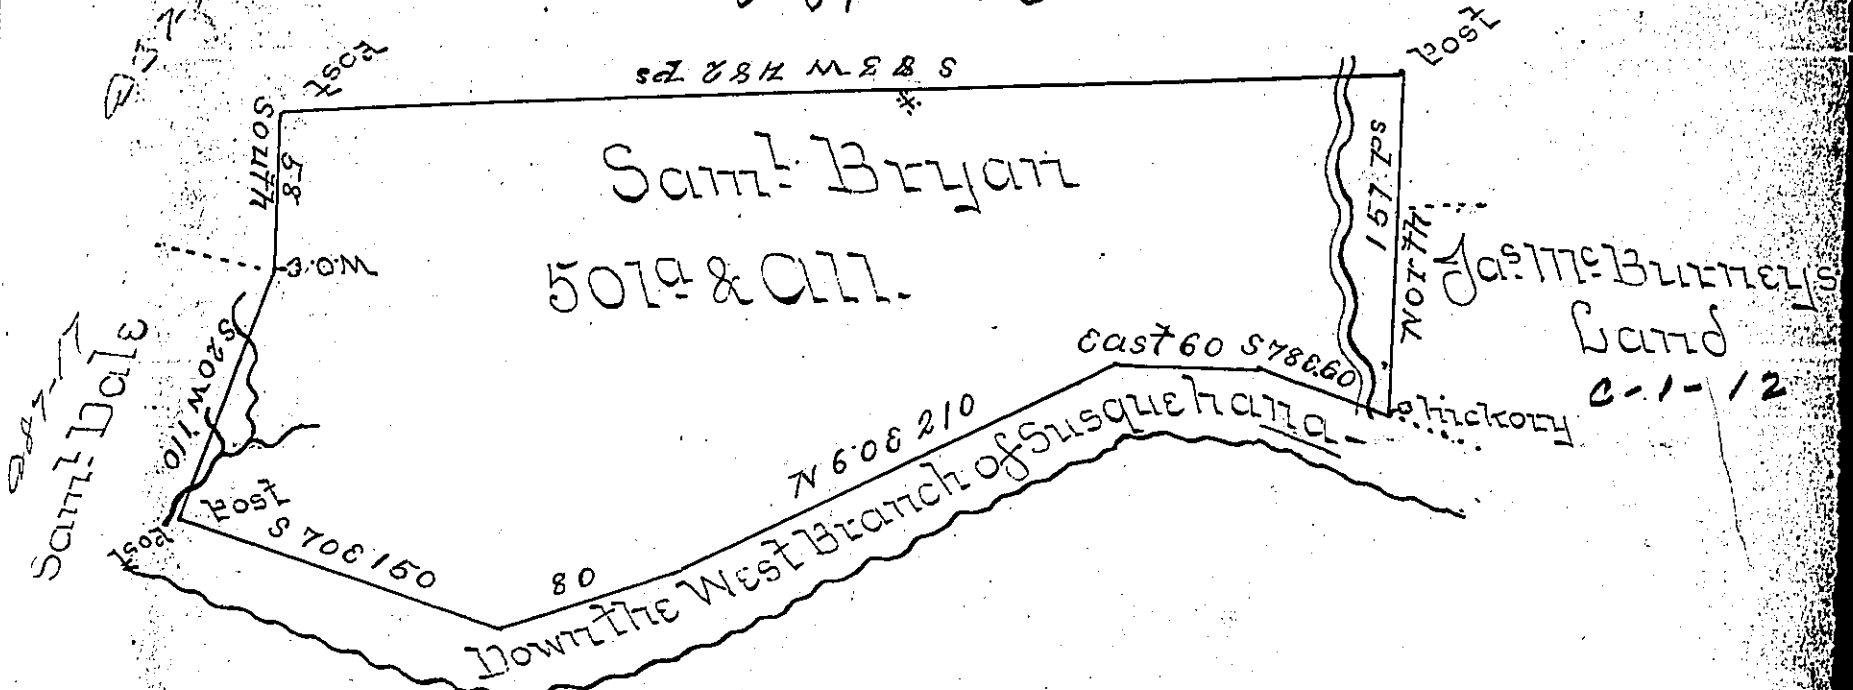

150
80
210
60
60
560 7/8

By Virtue of a Lottery Warrant dated the 17th day of May 1785 N^o 38 Surveyed the 12th day of October 1787 unto Samuel Bryan the above described Tract of five hundred one Acres and usual allowance of land situate on the West Branch of Susquehanna River on the North side adjoining lands Surveyed to Jas M: Burney & Saml: Dale in Dist N^o 14th Gate Purchase

To John Lukens Esq: }
Surveyor General } By Wm Montgomery Junr
D.S.E

IN TESTIMONY that the above is a copy of the original remaining on file in the Department of Internal Affairs of Pennsylvania, made conformably to an Act of Assembly approved the 16th day of February, 1833, I have hereunto set my Hand and caused the Seal of said Department to be affixed at Harrisburg, this second day of December 1902.

James A. Fitter
Secretary of Internal Affairs.