


P3-202  
1925

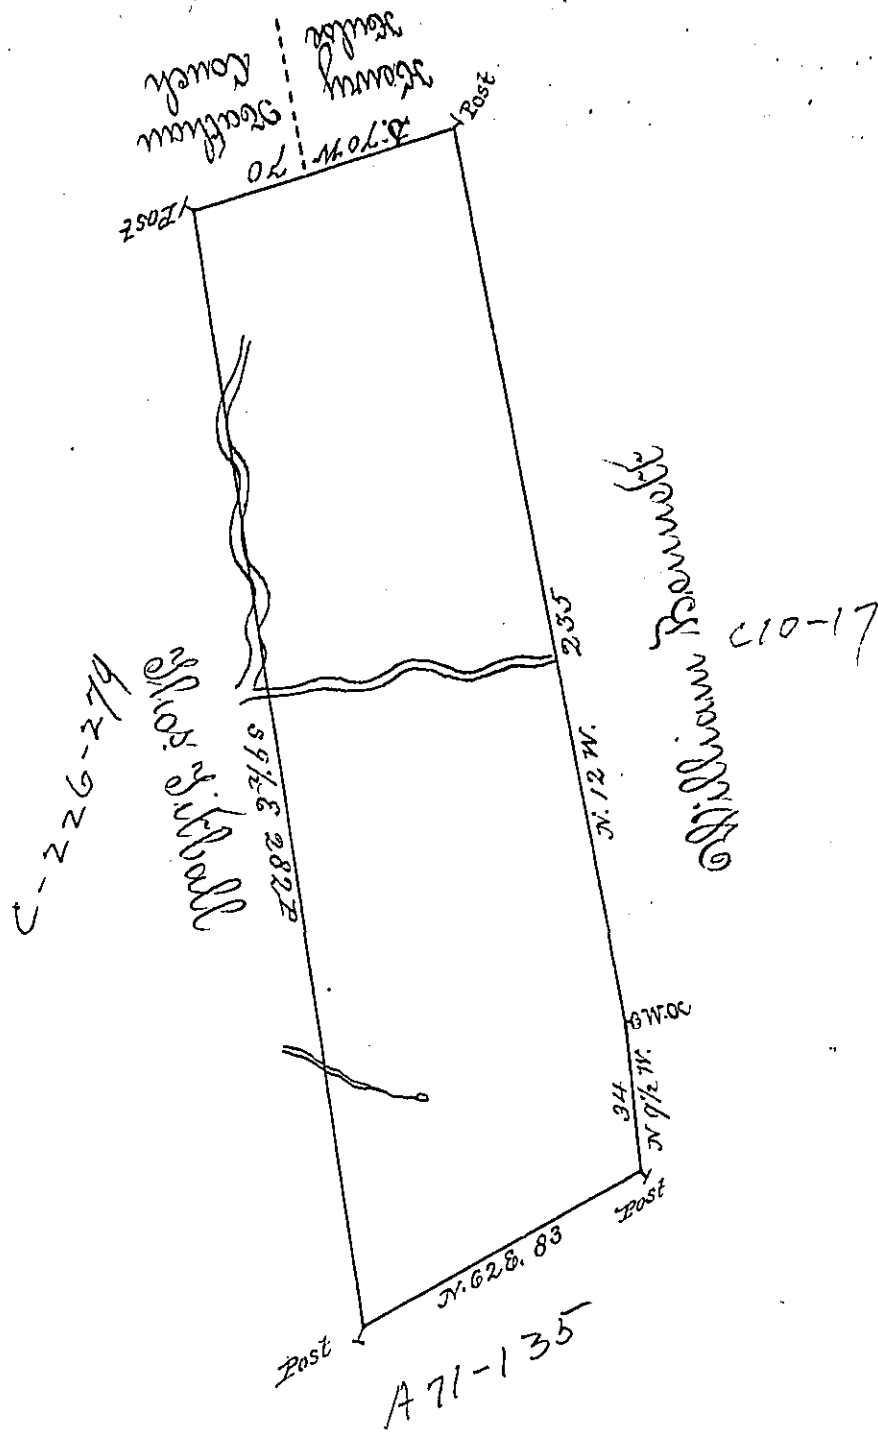

The above is a Draught of a survey made Jan<sup>y</sup> 1<sup>st</sup> 1785 in pursuance of a warrant granted to the Rev<sup>d</sup> Mr. John Clark situate in Washington County & Peters Township Called Blank Brith Containing 120 1/2 acres & ~~26~~ p with 6 p Cent allowance for Roads &c  
 To B. The Warrant dated Octob<sup>r</sup> 7<sup>th</sup> 1784 -  
 John Lukens Esq<sup>r</sup> S. G<sup>t</sup> David Reedick D. D.

IN TESTIMONY that the above is a copy of the original remaining on file in the Department of Internal Affairs of Pennsylvania, made conformably to an Act of Assembly approved the 16th day of February, 1833, I have hereunto set my Hand and caused the Seal of said Department to be affixed at Harrisburg, this fifth day of August 1902.

*James W. Latta*  
 Secretaru of Internal Affairs.