


2-5-6-4
2-2-90

2-5-5-13

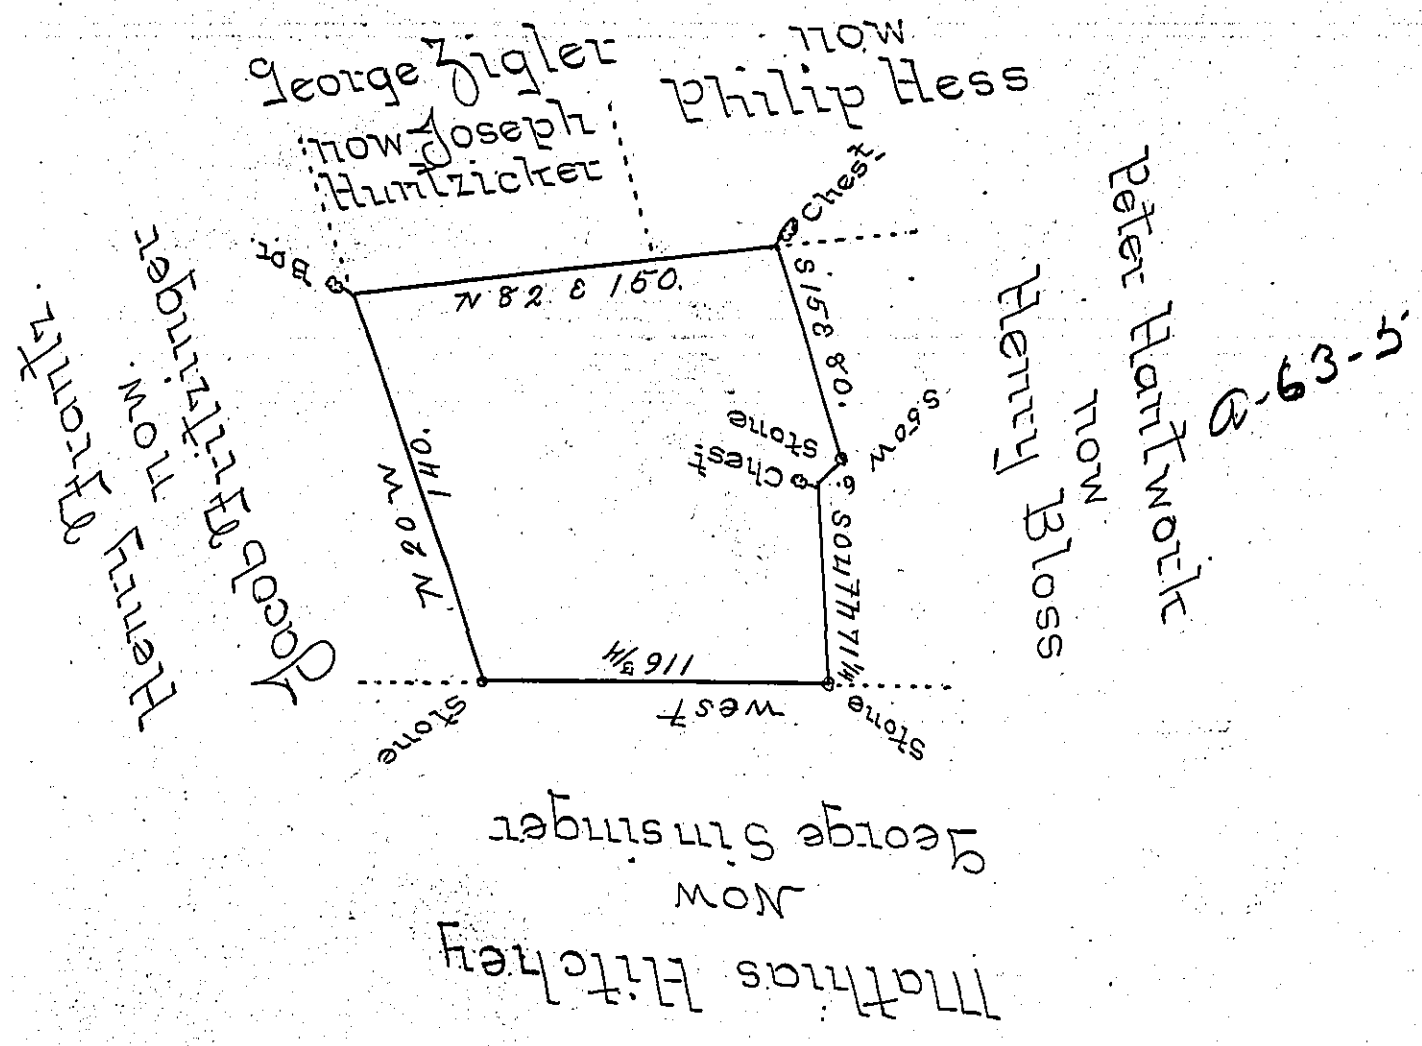

By Virtue of an App^l dated the 30th January 1769. Sur-
veyed Dec^r 10th 1828 to Charles Ross, the above described
tract of land situate in Heidelberg Township now in the
County of Berks, Containing one hundred Seventeen Acres
One hundred Twelve perches & Allowances of 6 Percent &c.

Geo. S. Eisenhart.

Gabriel Hiester Es.
S. G.

IN TESTIMONY that the above is a copy of the original remaining on file in
the Department of Internal Affairs of Pennsylvania, made
conformably to an Act of Assembly approved the 16th day of
February, 1833, I have hereunto set my Hand and caused
the Seal of said Department to be affixed at Harrisburg,
this fifth day of June 1900.

James W. Latta
Secretary of Internal Affairs.