


a-46-48

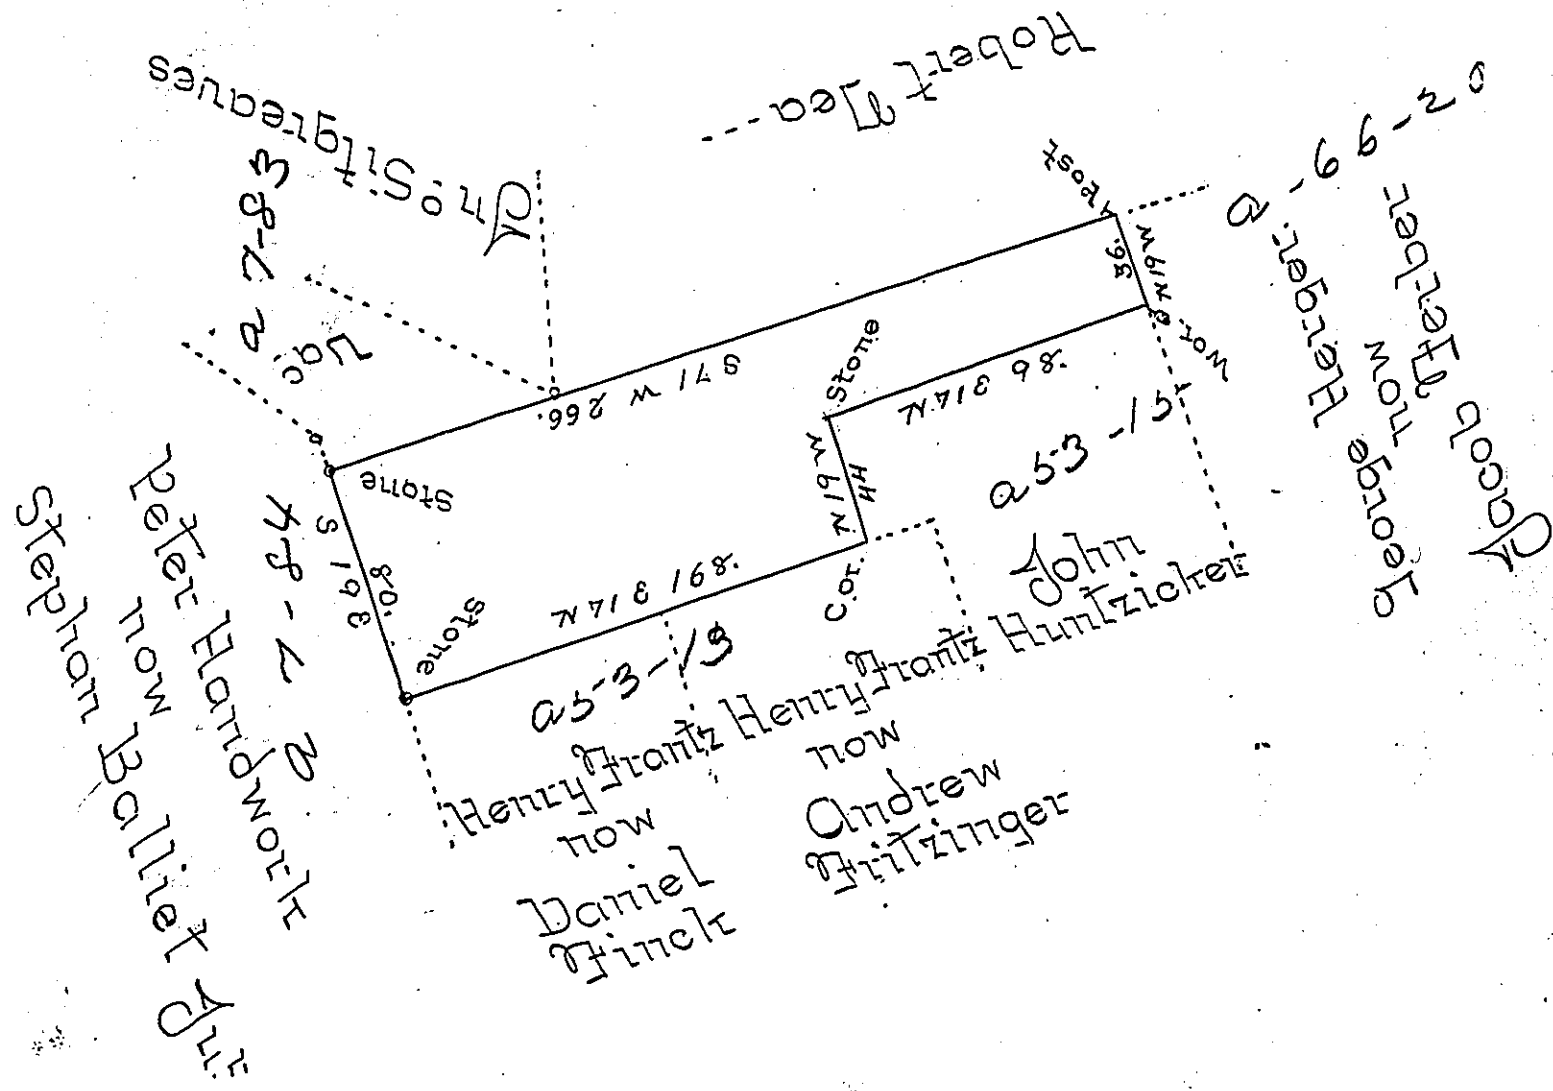

By Virtue of a Warrant dated the 12th day of Jan^y. 1821.
 Surveyed the 15th Febr^y. 1821. to Henry German the above dis-
 cribed tract of Land situate in Heidelberg Township in the
 County of Bergh Containing One hundred acres and an
 Allowance of 6 P cent &c.

Geo S. Eisenhart

Jacob Spangler Es.
 Sg.

IN TESTIMONY that the above is a copy of the original remaining on file in
 the Department of Internal Affairs of Pennsylvania, made
 conformably to an Act of Assembly approved the 16th day of
 February, 1833, I have hereunto set my Hand and caused
 the Seal of said Department to be affixed at Harrisburg,
 this— fifth— day of— June— 1900—

James W. Latta
 Secretary of Internal Affairs.

