


C-28-177

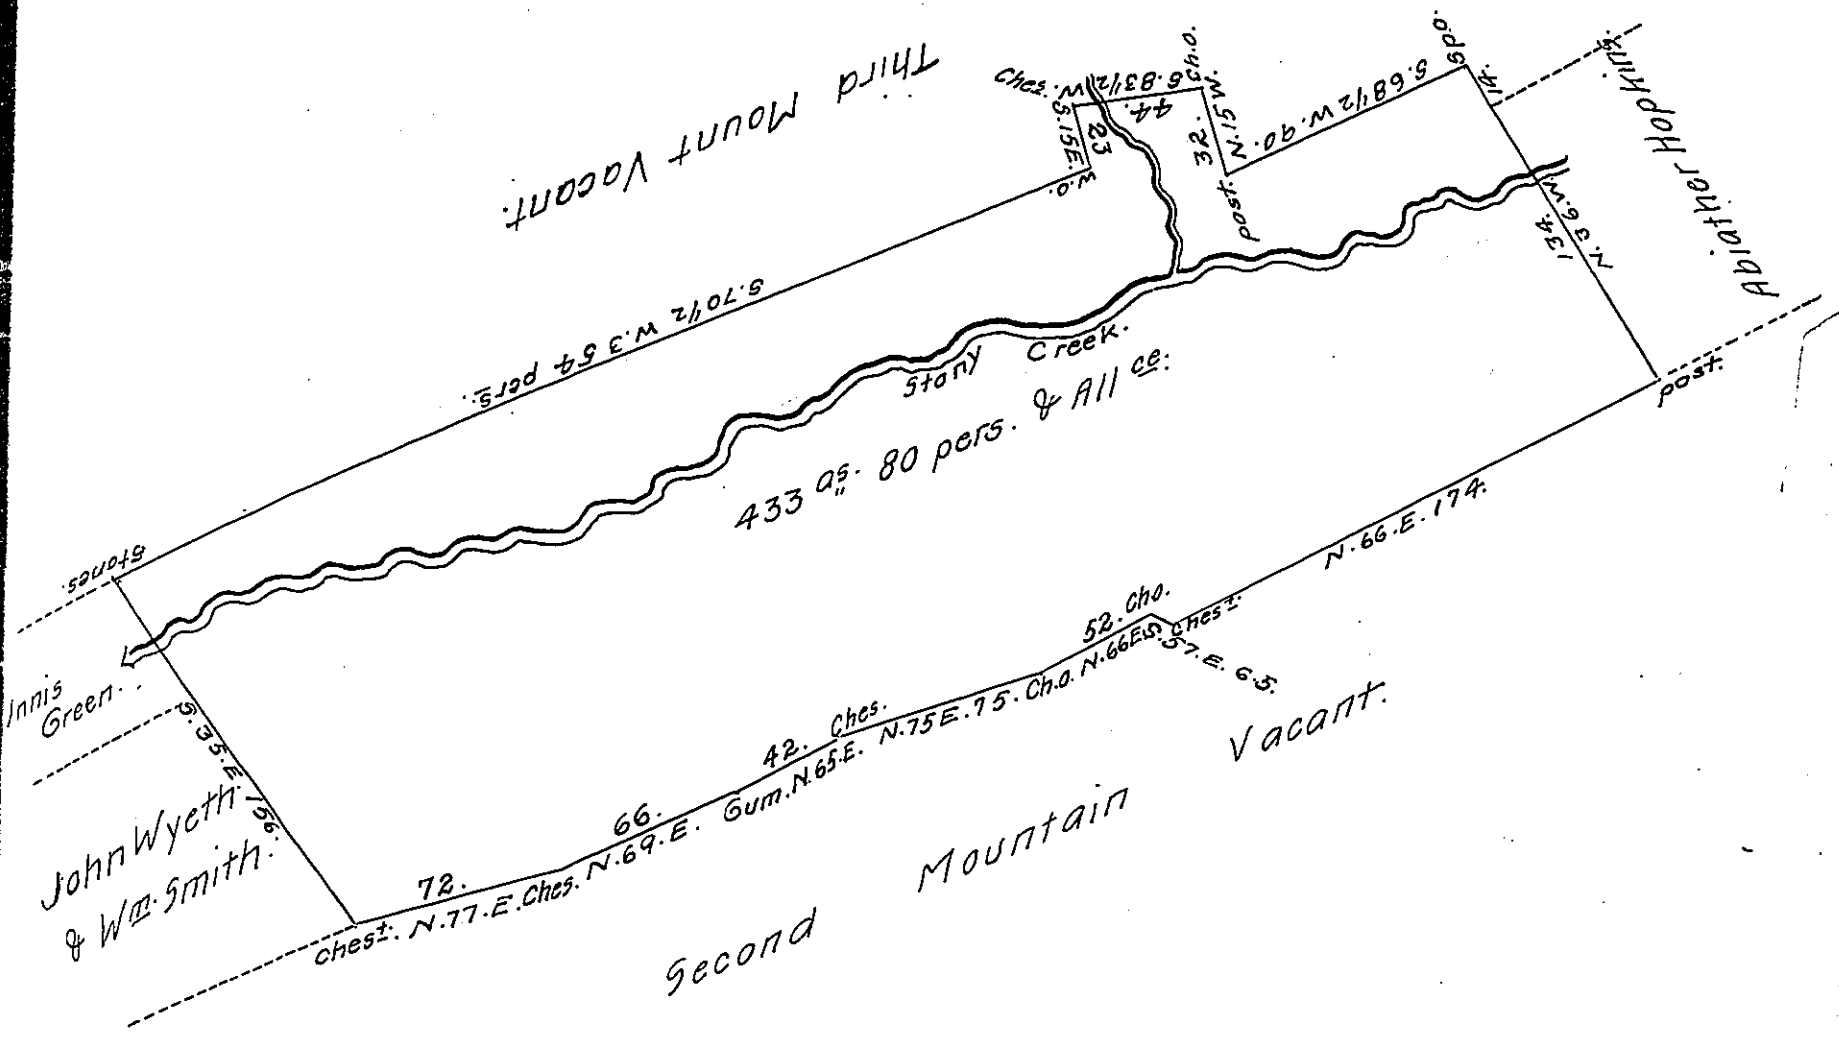

Surveyed the 24th May, 1816 for John Wyeth and William Smith
 Situate in Middle Paxton Township, Dauphin County, containing Four
 hundred and thirty three Acres, eighty perches & allowance of six per
 cent by warrant of the 18th day of December, 1815.

To Samuel Cochran, Esquire,
 Surveyor General, Pa.

Thomas Smith, D.S.

IN TESTIMONY that the above is a copy of the original remaining on file in
 the Department of Internal Affairs of Pennsylvania, made
 conformably to an Act of Assembly approved the 16th day of
 February, 1833, I have hereunto set my Hand and caused
 the Seal of said Department to be affixed at Harrisburg,
 this nineteenth day of April 1911.

Henry Howell
 Secretary of Internal Affairs.