


L-219

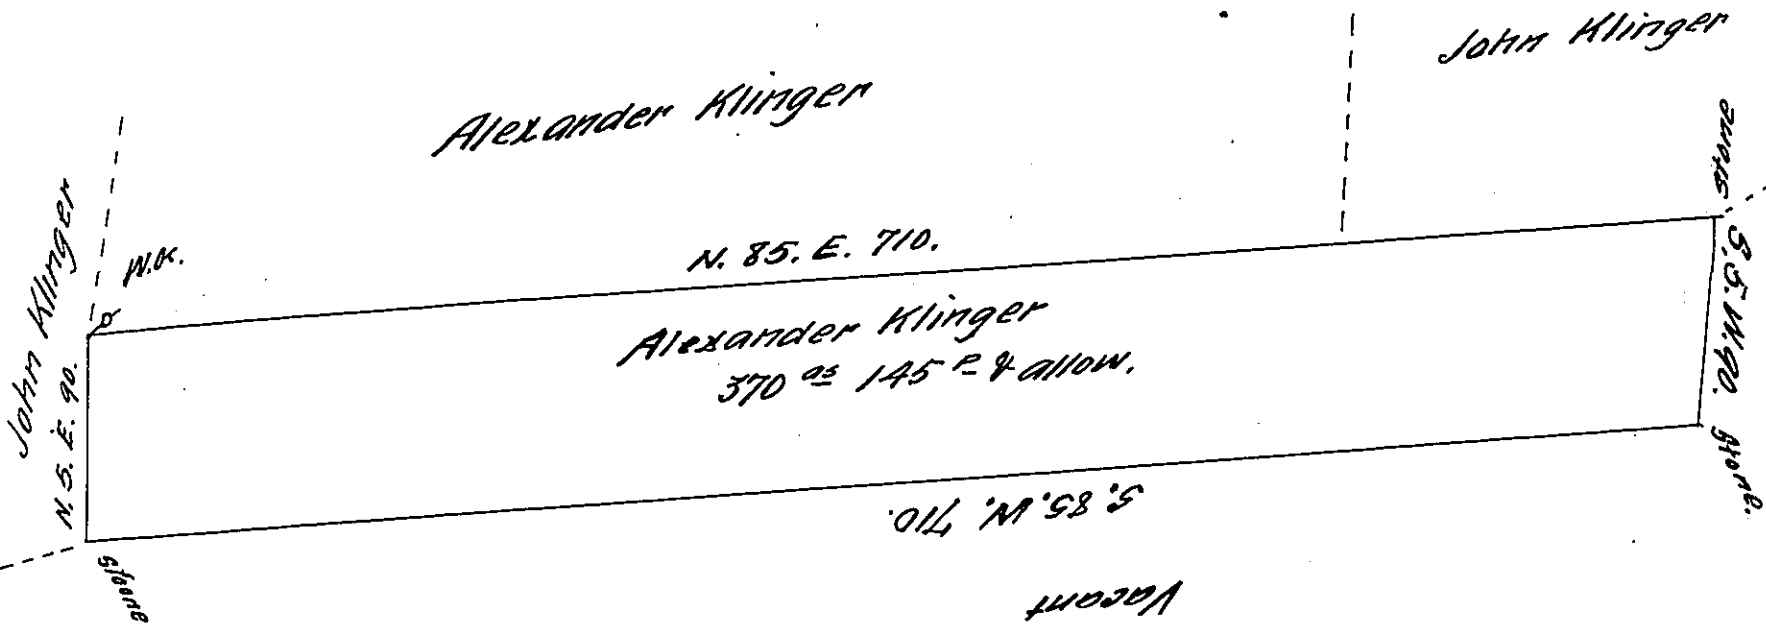

In pursuance of a Warrant dated the 6th day of December 1792 surveyed the 14th of September 1795 unto Alexander Klinger the above described Tract of Land situate in Mahantango Township Berks County Containing Three hundred & seventy acres & one hundred & forty five perches & the allowance of six per Cent for Roads &c —

pc W^m Wheeler D.S.

Taken from W^m Wheeler's draft remaining in my Office October 21st 1811.

To Andrew Porter Esq^r }
 Sur^r Gen^l, Penn^a }

Jⁿ M. Hyneman D.S.

IN TESTIMONY that the above is a copy of the original remaining on file in the Department of Internal Affairs of Pennsylvania, made conformably to an Act of Assembly approved the 16th day of February, 1833, I have hereunto set my Hand and caused the Seal of said Department to be affixed at Harrisburg, this fifth day of April 1911.

Nevy Howell
 Secretary of Internal Affairs.