


FORM NO. 1.

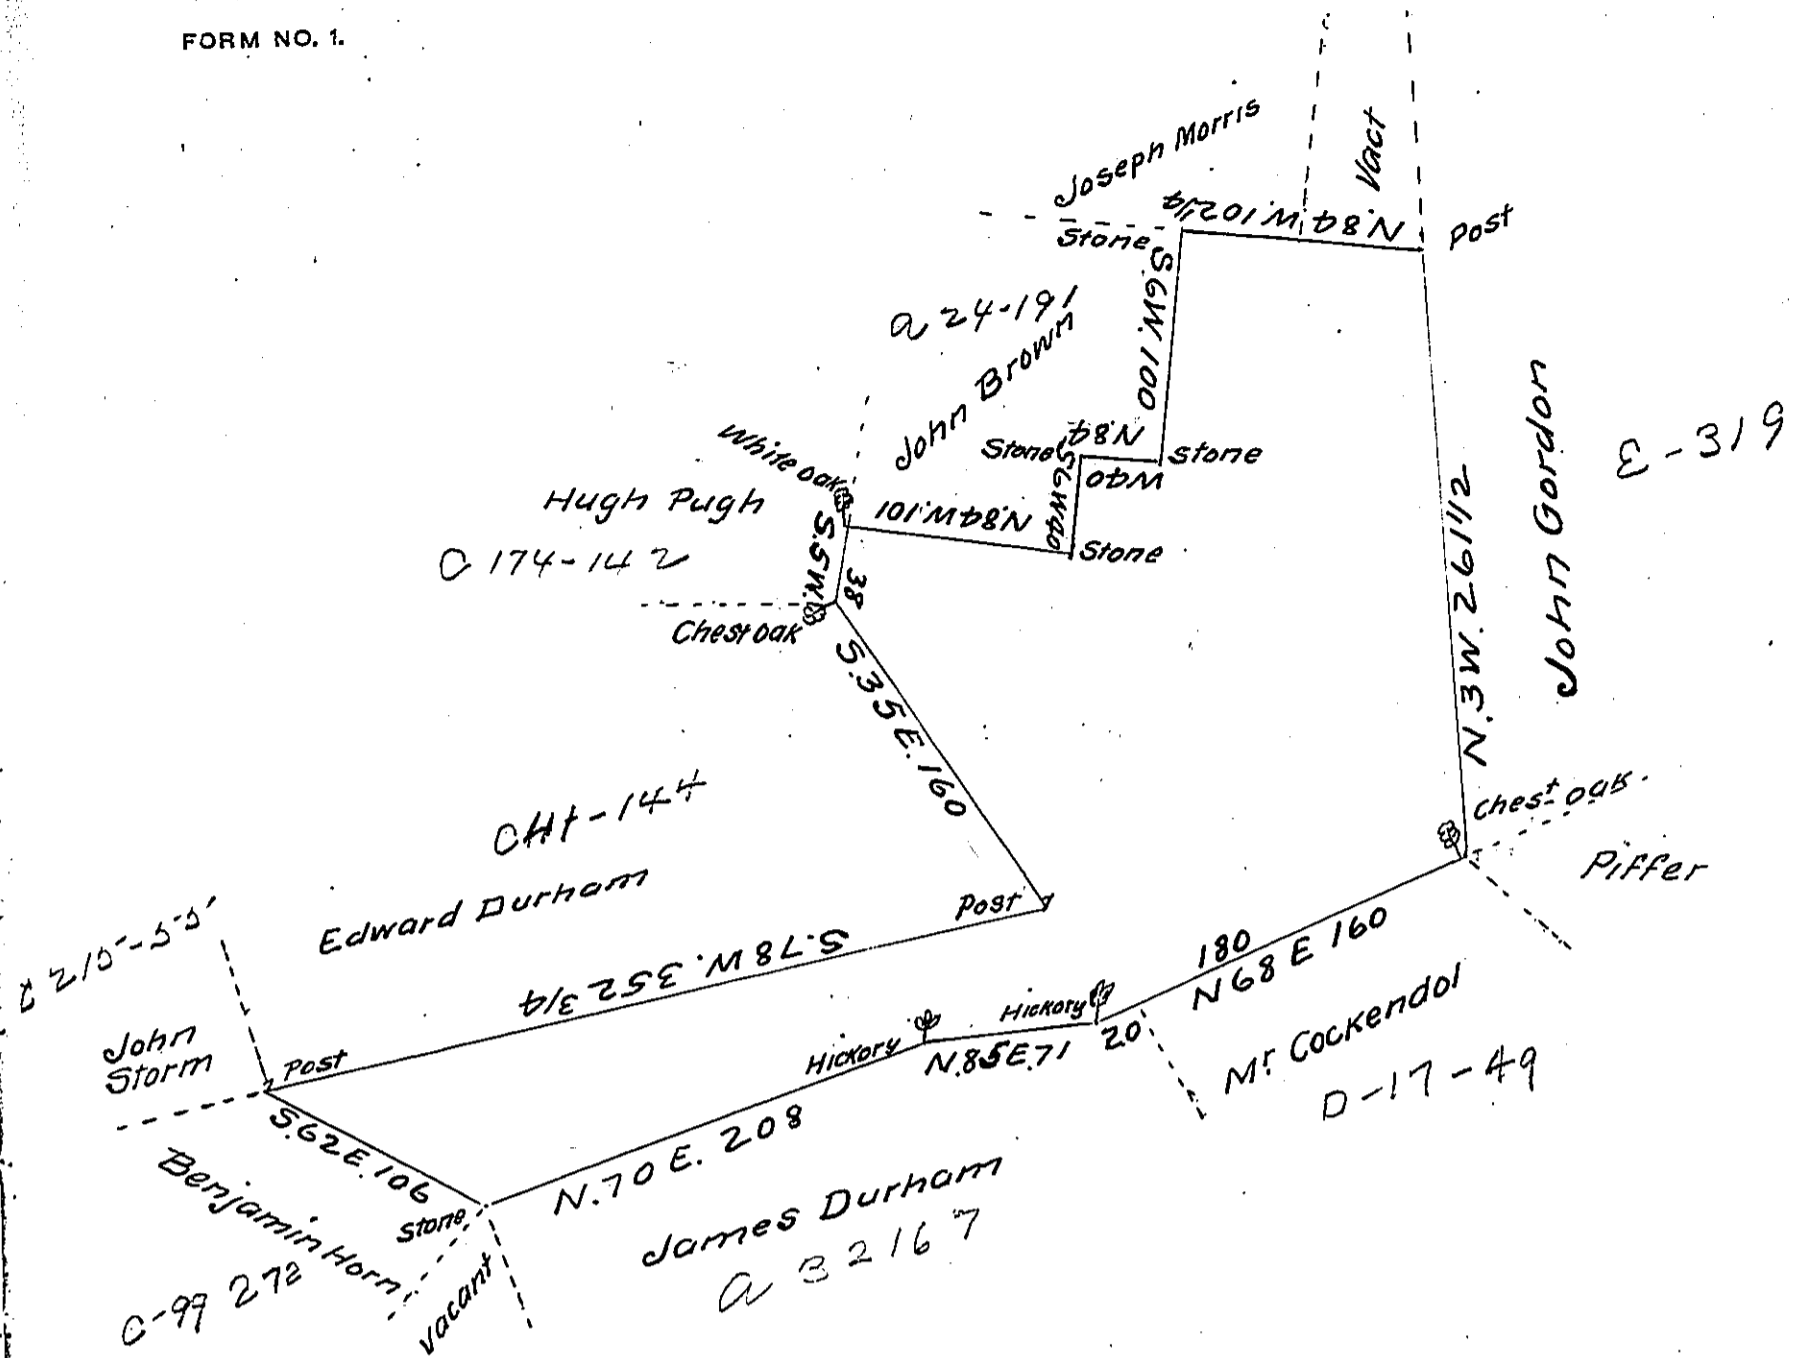

By virtue of a warrant dated the 23 day of August 1793 surveyed  
 the 8 day of November 1794 to John Barnhill the above described  
 tract of Land situate in Lower Smithfield Township Northampton  
 County containing Four hundred <sup>&c</sup> Twenty seven acres eighty one  
 perches and the allowance of six per cent &c

p Geo Palmer D.S.

To Daniel Brodhead Esq.  
 Surveyor General

IN TESTIMONY that the above is a copy of the original remaining on file in  
 the Department of Internal Affairs of Pennsylvania, made  
 conformably to an Act of Assembly approved the 16th day of  
 February, 1833, I have hereunto set my Hand and caused  
 the Seal of said Department to be affixed at Harrisburg,  
 this fourteenth day of November 1911

*Henry Ancker*  
 Secretary of Internal Affairs.