


3538

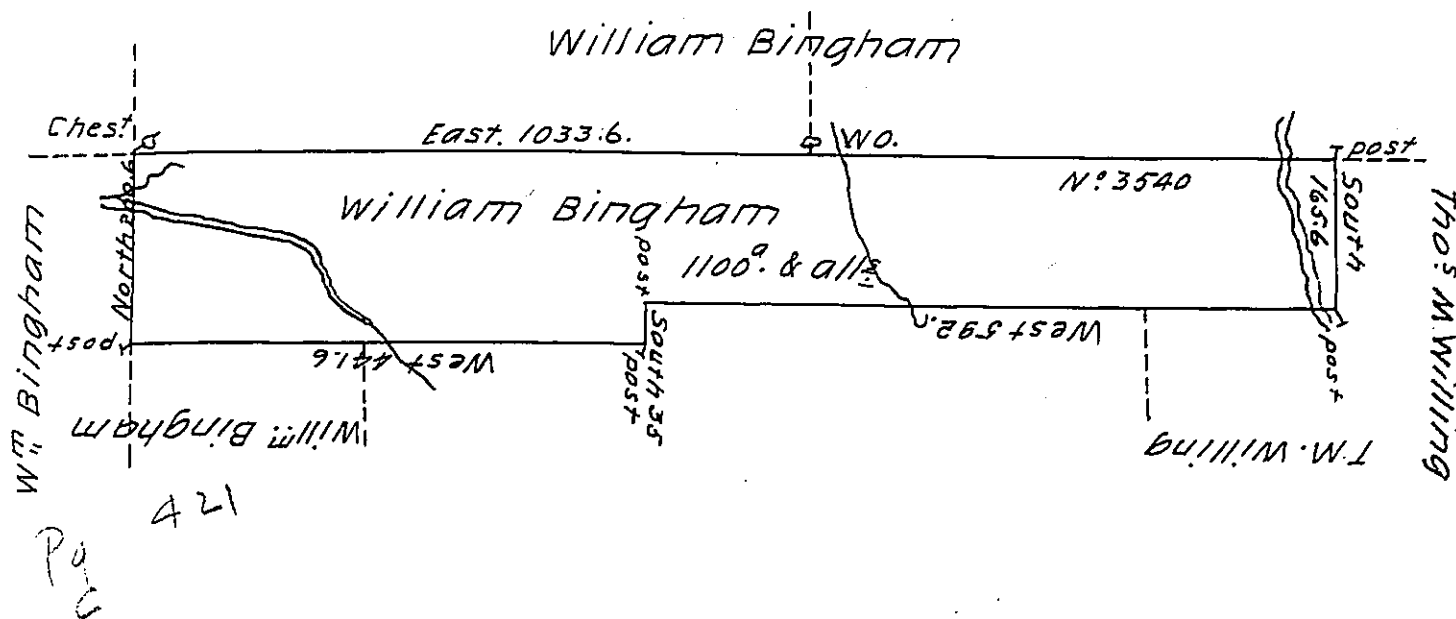

Surveyed on the 18th day of August 1794 for ~~Thomas M~~ William Bingham in pursuance of his Warrant N° 3540. dated 14th day December 1792 the above described tract of land adjoining his other land & land of Thomas M. Willing in District N° 6. containing eleven hundred acres & the allowance of six PCent

P Jn^o Brodhead D.S

To Daniel Brodhead Esq^r }
 Surveyor General }

IN TESTIMONY that the above is a copy of the original remaining on file in the Department of Internal Affairs of Pennsylvania, made conformably to an Act of Assembly approved the 16th day of February, 1833, I have hereunto set my Hand and caused the Seal of said Department to be affixed at Harrisburg, this thirteenth day of June 1911.

Henry Houck
 Secretary of Internal Affairs.