


FORM NO. 1

41-261

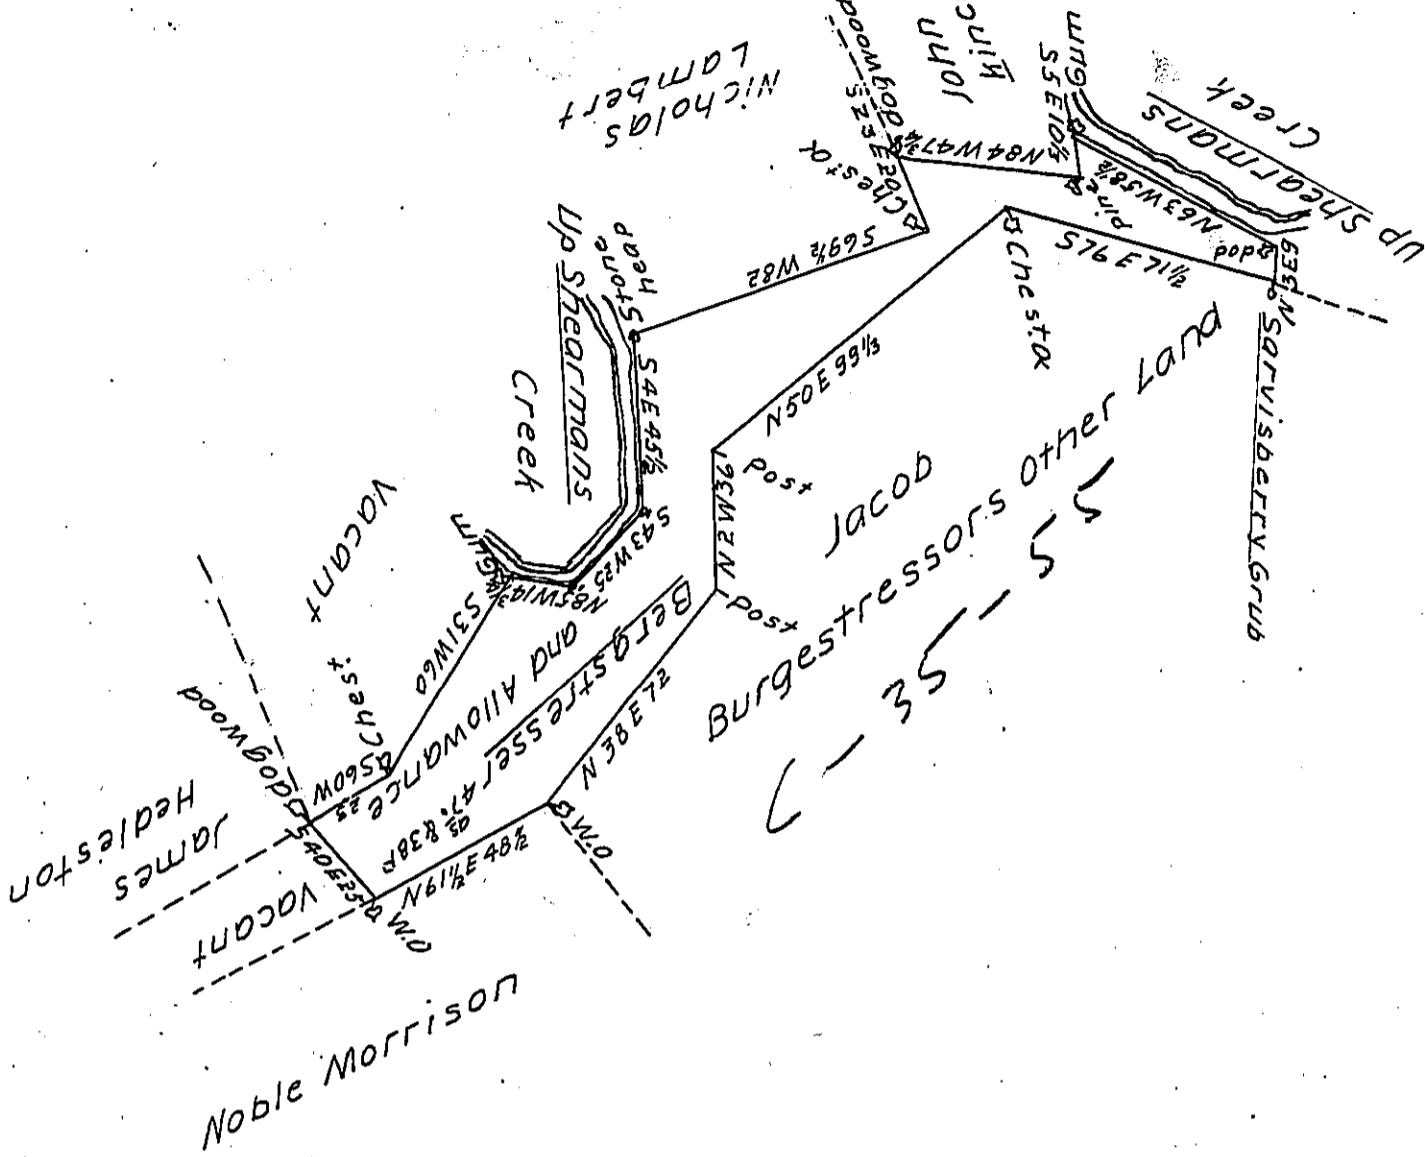

The Draught of a Tract of Land situate in Tyborne Township Cumberland County containing Forty Seven Acres and 38 Perches & Allowance of Six Per Cent for Roads &c Surveyed the 24th Day of September 1794 in Pursuance of a Warrant of Fifty Acres granted to Jacob Burgestressor Dated the 18th Day of July 1794

P^r Sam^l Lyon D.S.

To Daniel Brodhead Esquire
 Surveyor General of Pennsylvania

IN TESTIMONY that the above is a copy of the original remaining on file in the Department of Internal Affairs of Pennsylvania, made conformably to an Act of Assembly approved the 16th day of February, 1833, I have hereunto set my Hand and caused the Seal of said Department to be affixed at Harrisburg, this twenty eighth day of June, 1911.

Henry Houck
 Secretary of Internal Affairs.

