


FORM No. 1.

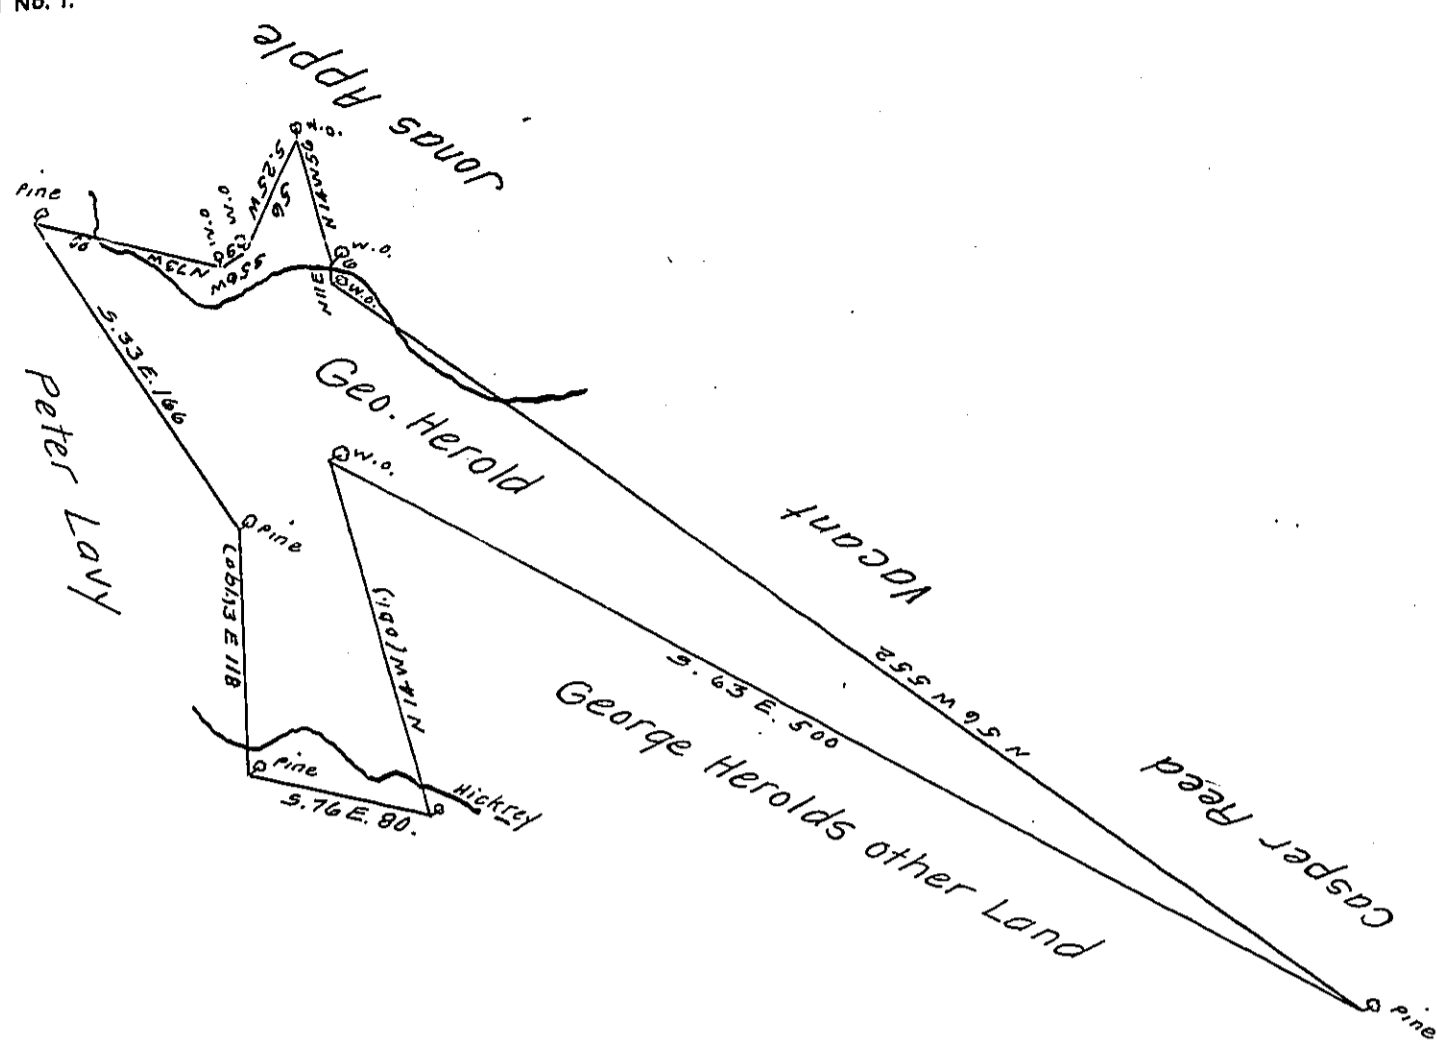

A Draught of a Tract of Land Called— Situate near the waters of Sisquhannah- joining Casper Reed & George Herolds other land in Penns^s Township North^d County Surveyed the 26 Day of March 1786 for George Herold by Virtue of his Warrant bearing Date the 29th Day of July 1785. Containing Two Hundred & Nine Acres & allowance of Six # C. for Roads &c

To John Lukens Esq^r }
 Sur. Gen^l } Frd^k Evans D.S.

IN TESTIMONY that the above is a copy of the original remaining on file in the Department of Internal Affairs of Pennsylvania, made conformably to an Act of Assembly approved the 16th day of February, 1833, I have hereunto set my Hand and caused the Seal of said Department to be affixed at Harrisburg, this twenty fifth day of November 1910.

Henry Howell
 Secretary of Internal Affairs.