


Greene-
PIKE.
W

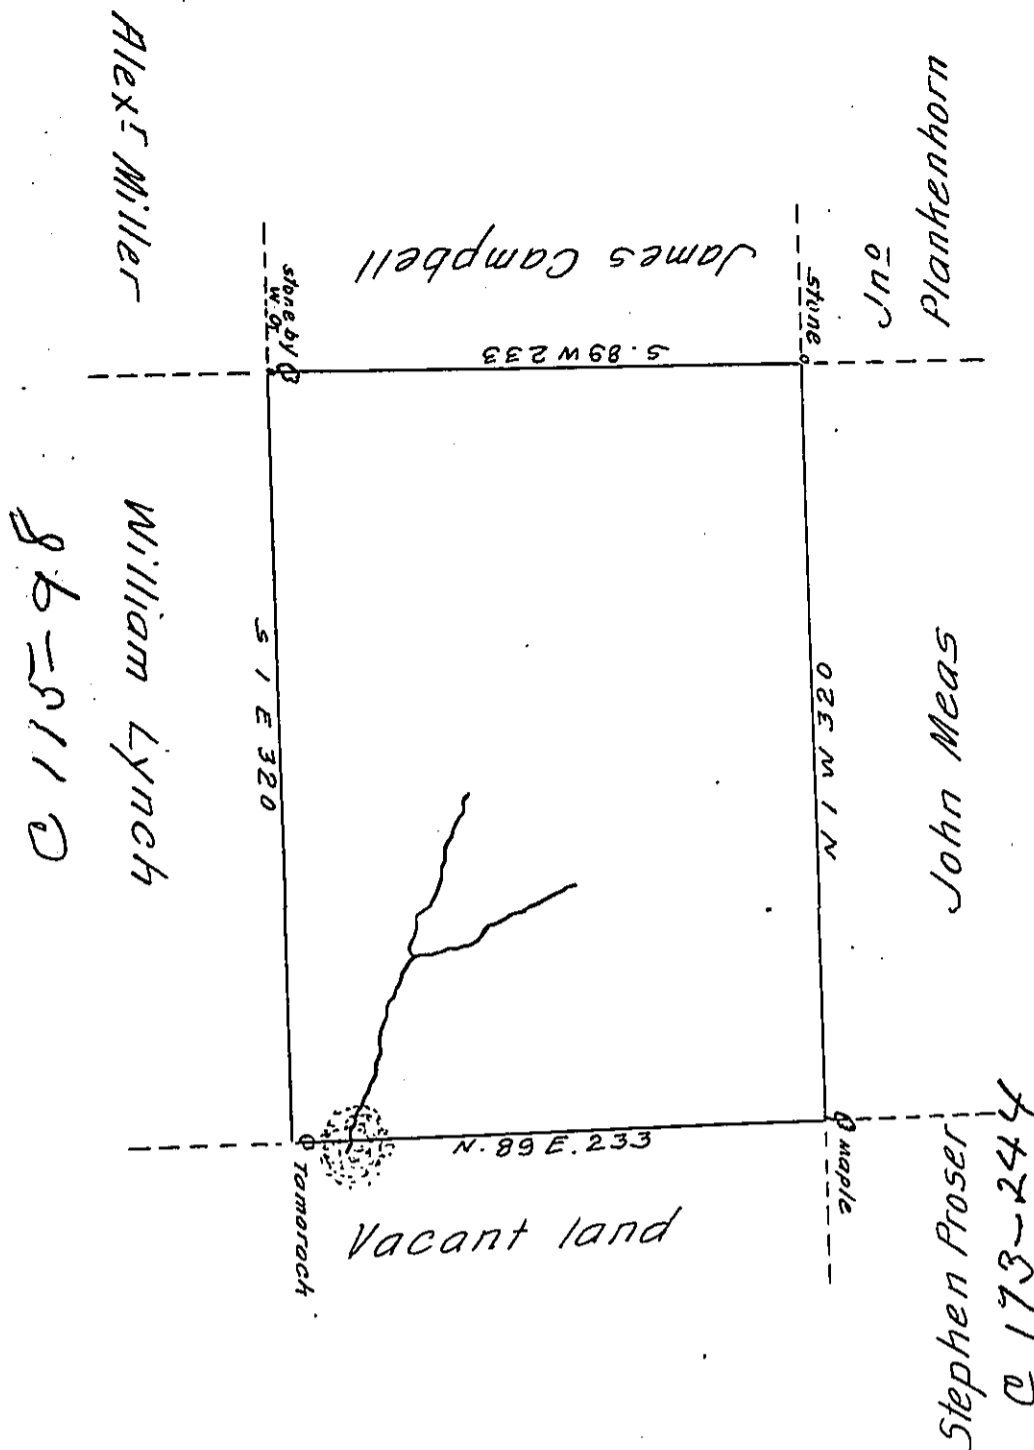

By Virtue of a Warrant dated the 11th February 1793 Surveyed
 the 2^d July 1793 to John Lynch the above described tract of
 land situate on a small branch of Brodheads Creek in the
 County of Northampton. Containing four hundred and thirty
 nine Acres one hundred perches and the allowance of six
 Cent &c^e

Geo. Palmer D. S.

To Daniel Brodhead Esquire }
 Surveyor General }

IN TESTIMONY that the above is a copy of the original remaining on file in
 the Department of Internal Affairs of Pennsylvania, made
 conformably to an Act of Assembly approved the 16th day of
 February, 1833, I have hereunto set my Hand and caused
 the Seal of said Department to be affixed at Harrisburg,
 this fifteenth day of February 1911.

Henry Houch
 Secretary of Internal Affairs.