


G-311

William Beard

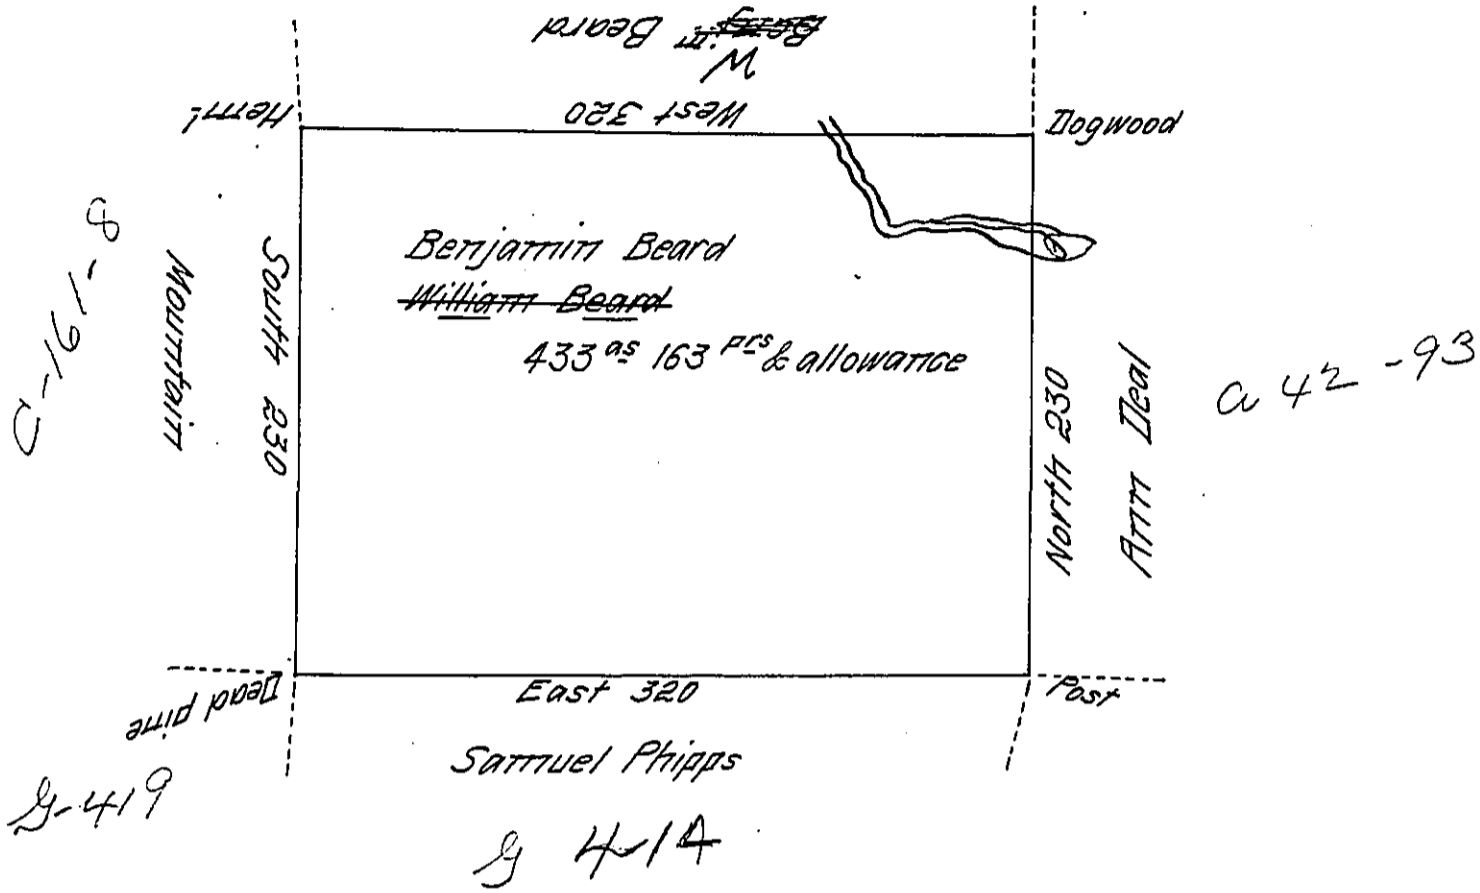

A Draft of a tract of Land Situate in Spring Township Centre County  
 containing four hundred thirty three Acres & one hundred & Sixty three perches  
 and Allowance of Six P<sup>c</sup> Gent for roads &c held by Warrant to <sup>Benjamin Beard</sup> ~~William Beard~~  
 dated 27<sup>th</sup> April 1793. resurveyed August 30<sup>th</sup> 1808 pursuant to an Order of the  
 Board of property dated May 27<sup>th</sup> 1808

To Sammuel Cochran Esq<sup>r</sup> }  
 Surv<sup>r</sup> Gent!

James Harris D.S.

IN TESTIMONY that the above is a copy of the original remaining on file in  
 the Department of Internal Affairs of Pennsylvania, made  
 conformably to an Act of Assembly approved the 16th day of  
 February, 1833, I have hereunto set my Hand and caused  
 the Seal of said Department to be affixed at Harrisburg,  
 this first day of December 1910

*Henry Howell*

Secretary of Internal Affairs.