


Pg 30

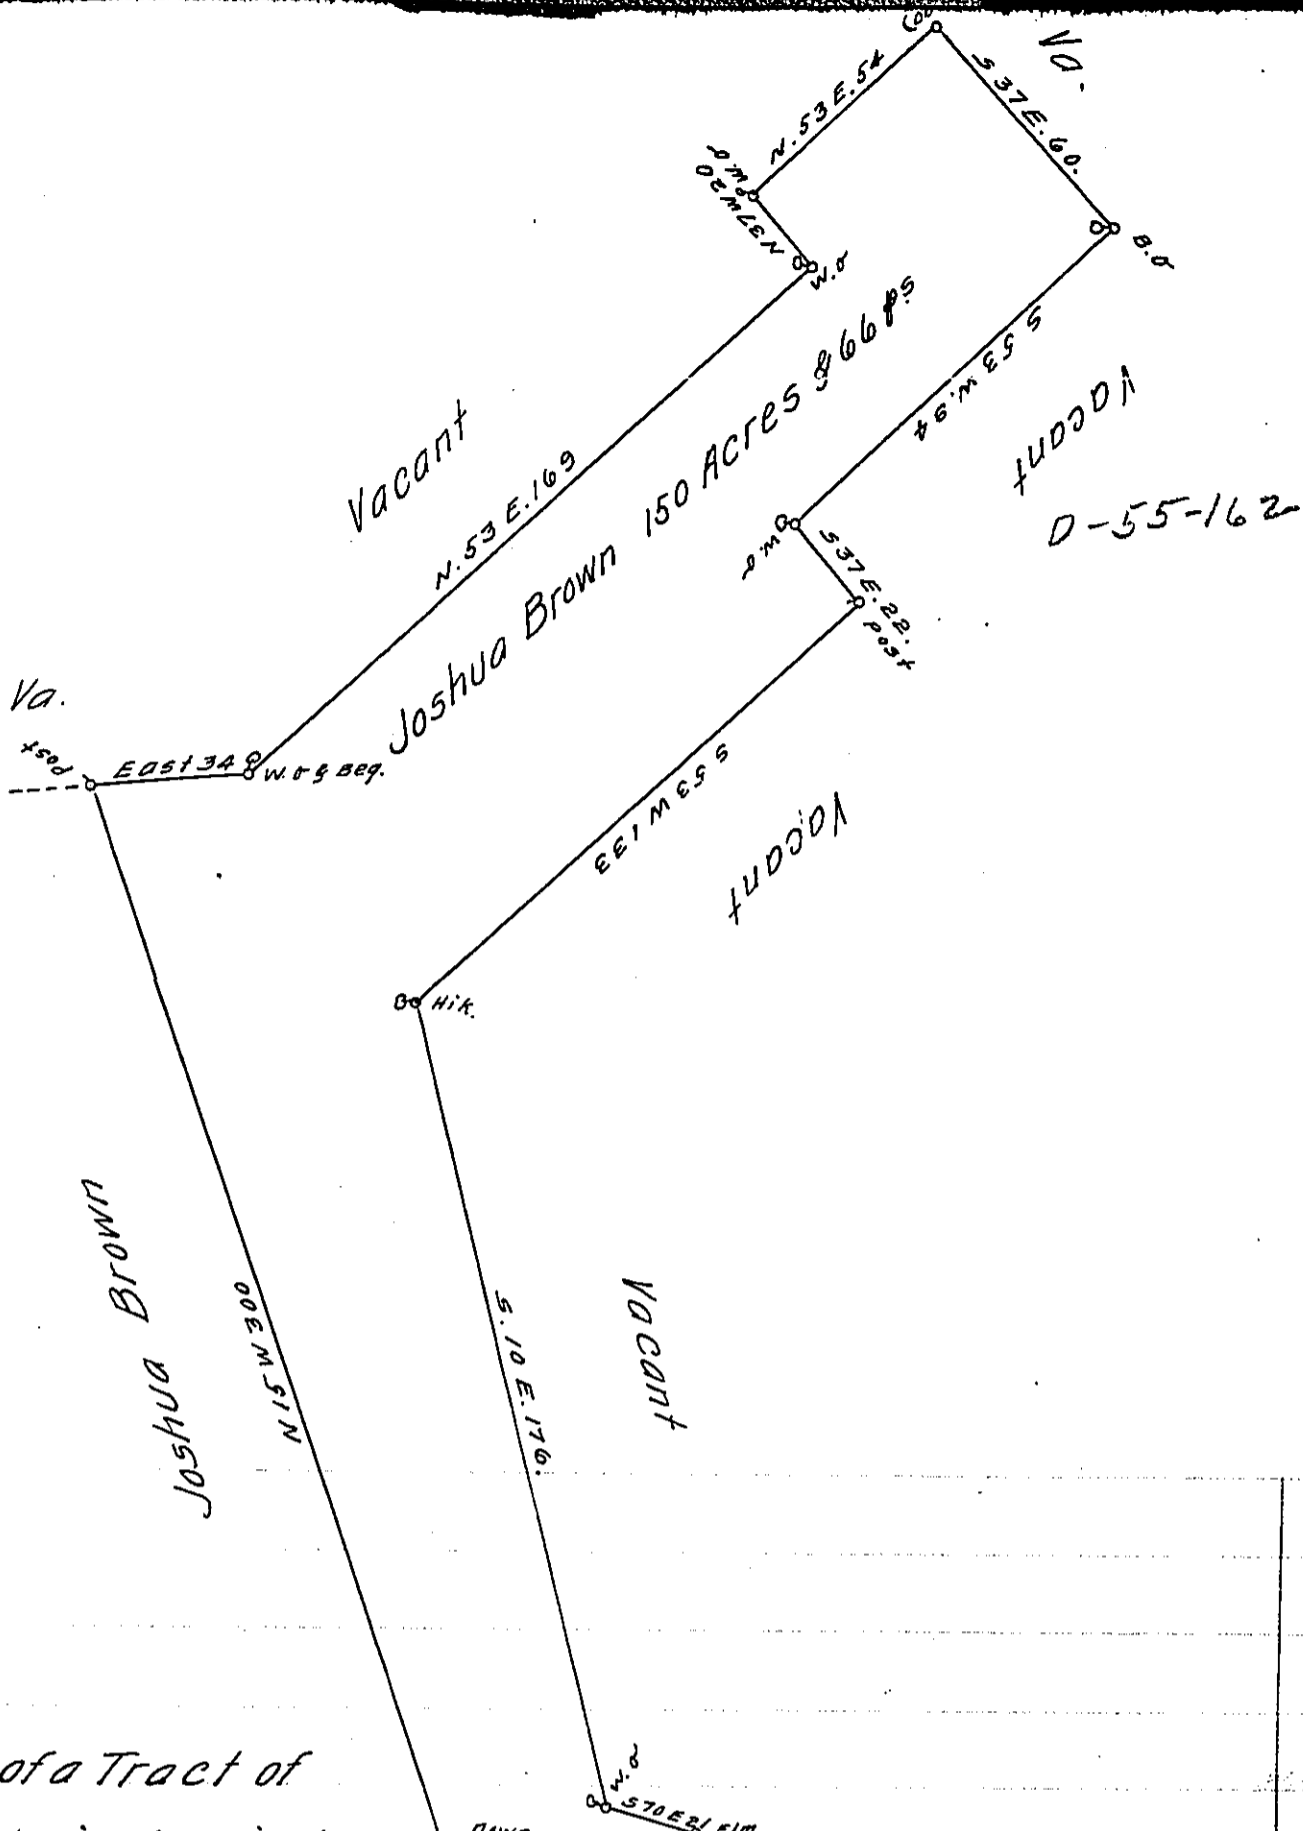

A Draught of a Tract of Land situate in Warrington Township in the County of York containing one Hundred & fifty acres and Sixty six perches and the Allowance of Six Acres per Cent for Roads and High Ways. Surveyed for Joshua Brown the 8th day of May 1751. In pursuance of a Warrant bearing date the 8th day of April 1751.

To Nich^o Scull Esq^r }
 Surveyor General } & Geo. Stevenson D.S.

IN TESTIMONY that the above is a copy of the original remaining on file in the Department of Internal Affairs of Pennsylvania, made conformably to an Act of Assembly approved the 16th day of February, 1833, I have hereunto set my Hand and caused the Seal of said Department to be affixed at Harrisburg, this twenty eighth day of June 1911.

Nancy Howell
 Secretary of Internal Affairs.