


Godfreit Rehner

Q-190-196

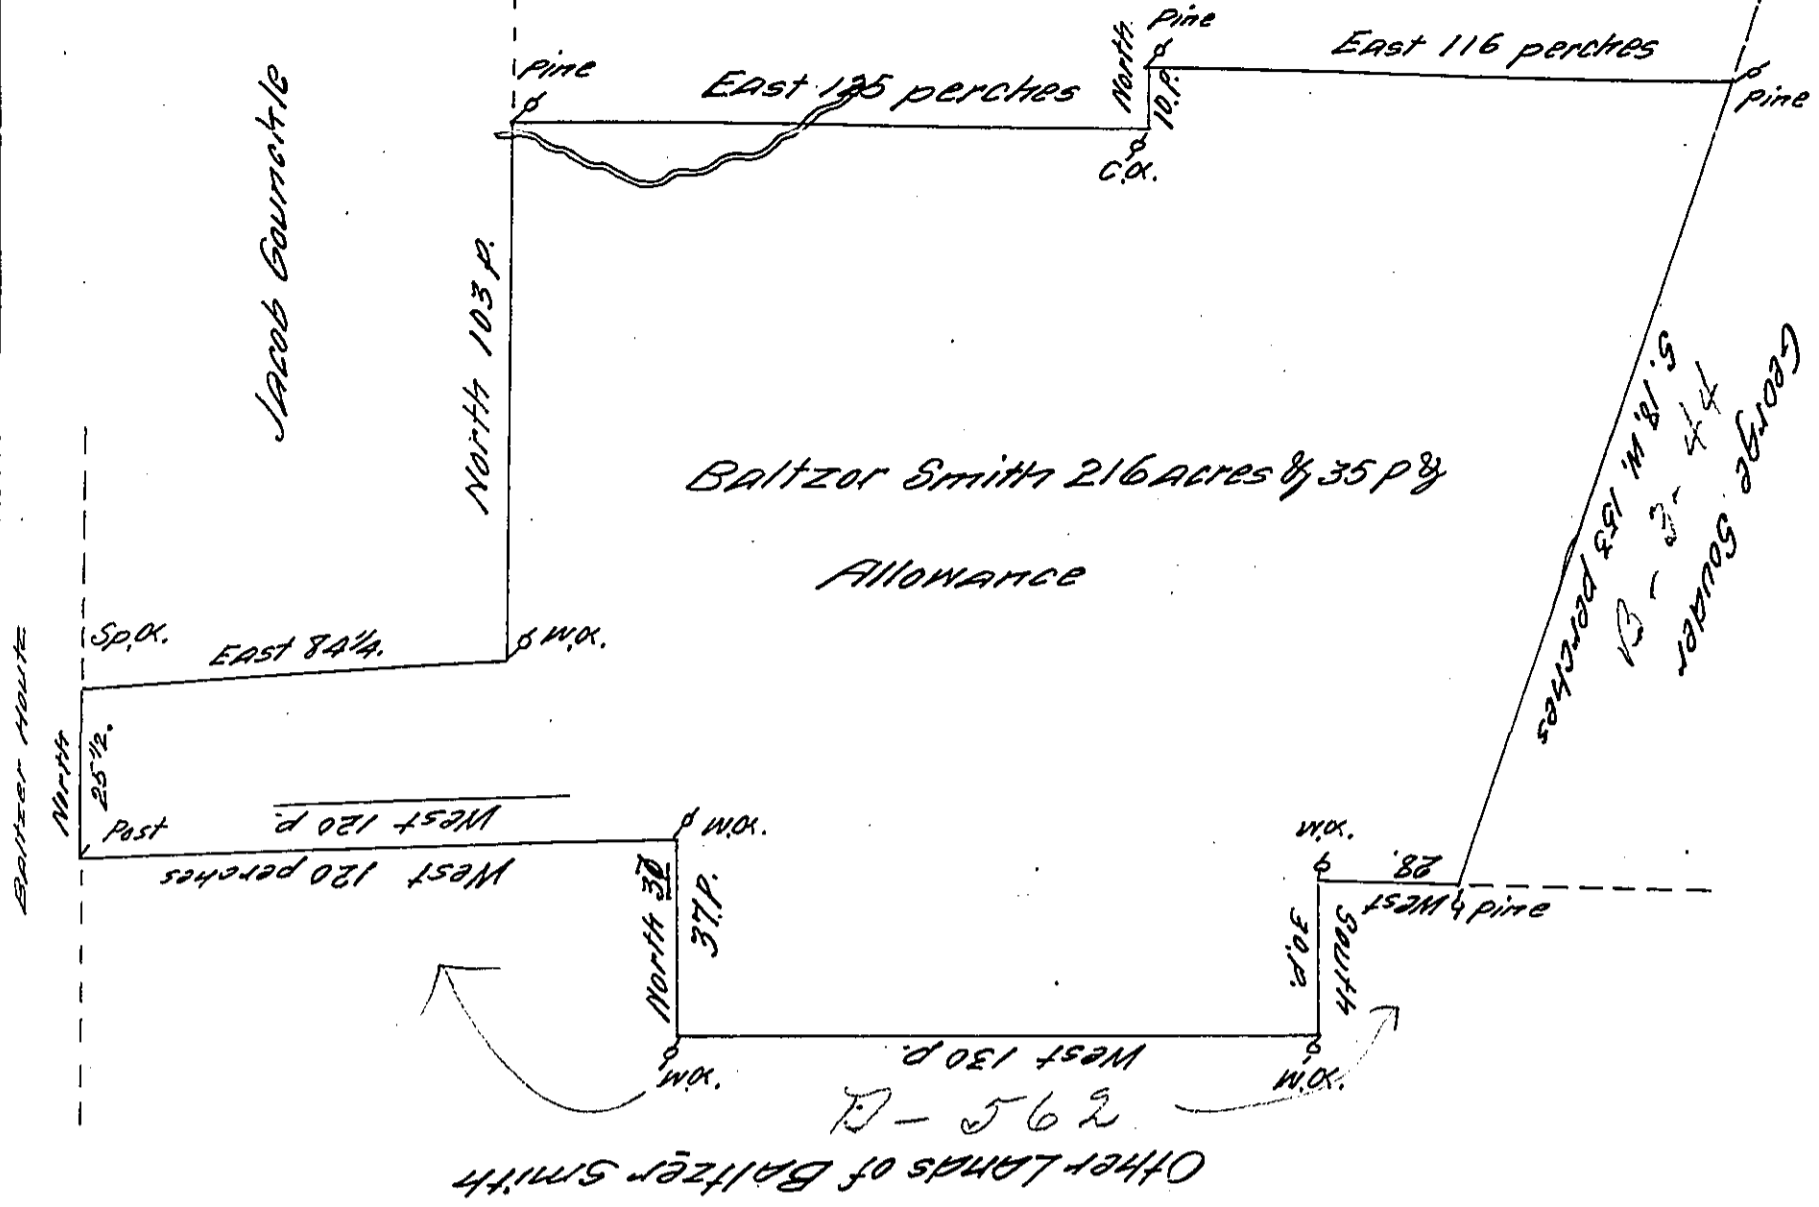

Other Lands of Baltzor Smith

By virtue of a Warrant dated the nintyth day of August 1785 surveyed the ob1 day of April 1786 To Baltzor Smith the above Described Tract of Land situate in pine Grove Township Berks County Containing Two Hundred & sixteen Acres & 35 p and Allowance of six p Cent for Roads &c.

P. Thomas Clark D.S.

To John Lutens Esquire
 Surveyor General of Pennsylvania

IN TESTIMONY that the above is a copy of the original remaining on file in the Department of Internal Affairs of Pennsylvania, made conformably to an Act of Assembly approved the 16th day of February, 1833, I have hereunto set my Hand and caused the Seal of said Department to be affixed at Harrisburg, this ninty day of November 1911.

Henry Howell
 Secretary of Internal Affairs.