


North Side of the North Mountain

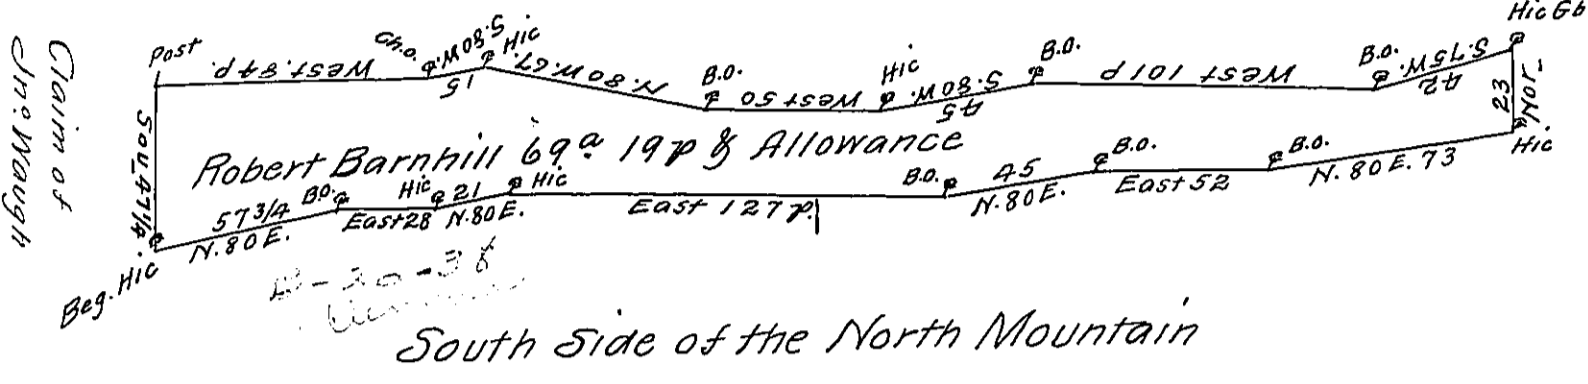

A Draught of a Tract of Land situate on the North Mountain in Cumberland County Containing sixty nine Acres and nineteen Perches and an Allowance of six p Cent for Roads &c- Surveyd October 31st 1770 for Robert Barnhill in Pursuance of the Honourable the Proprietaries Warrant bearing Date the 3^d Day of October 1770.

John Armstrong

D: 5:

To John Lukens Esq^r.
 Surveyor General

IN TESTIMONY that the above is a copy of the original remaining on file in the Department of Internal Affairs of Pennsylvania, made conformably to an Act of Assembly approved the 16th day of February, 1833, I have hereunto set my Hand and caused the Seal of said Department to be affixed at Harrisburg, this Tenth day of October 1911

Murray Howell

Secretary of Internal Affairs.