


Michael Hart

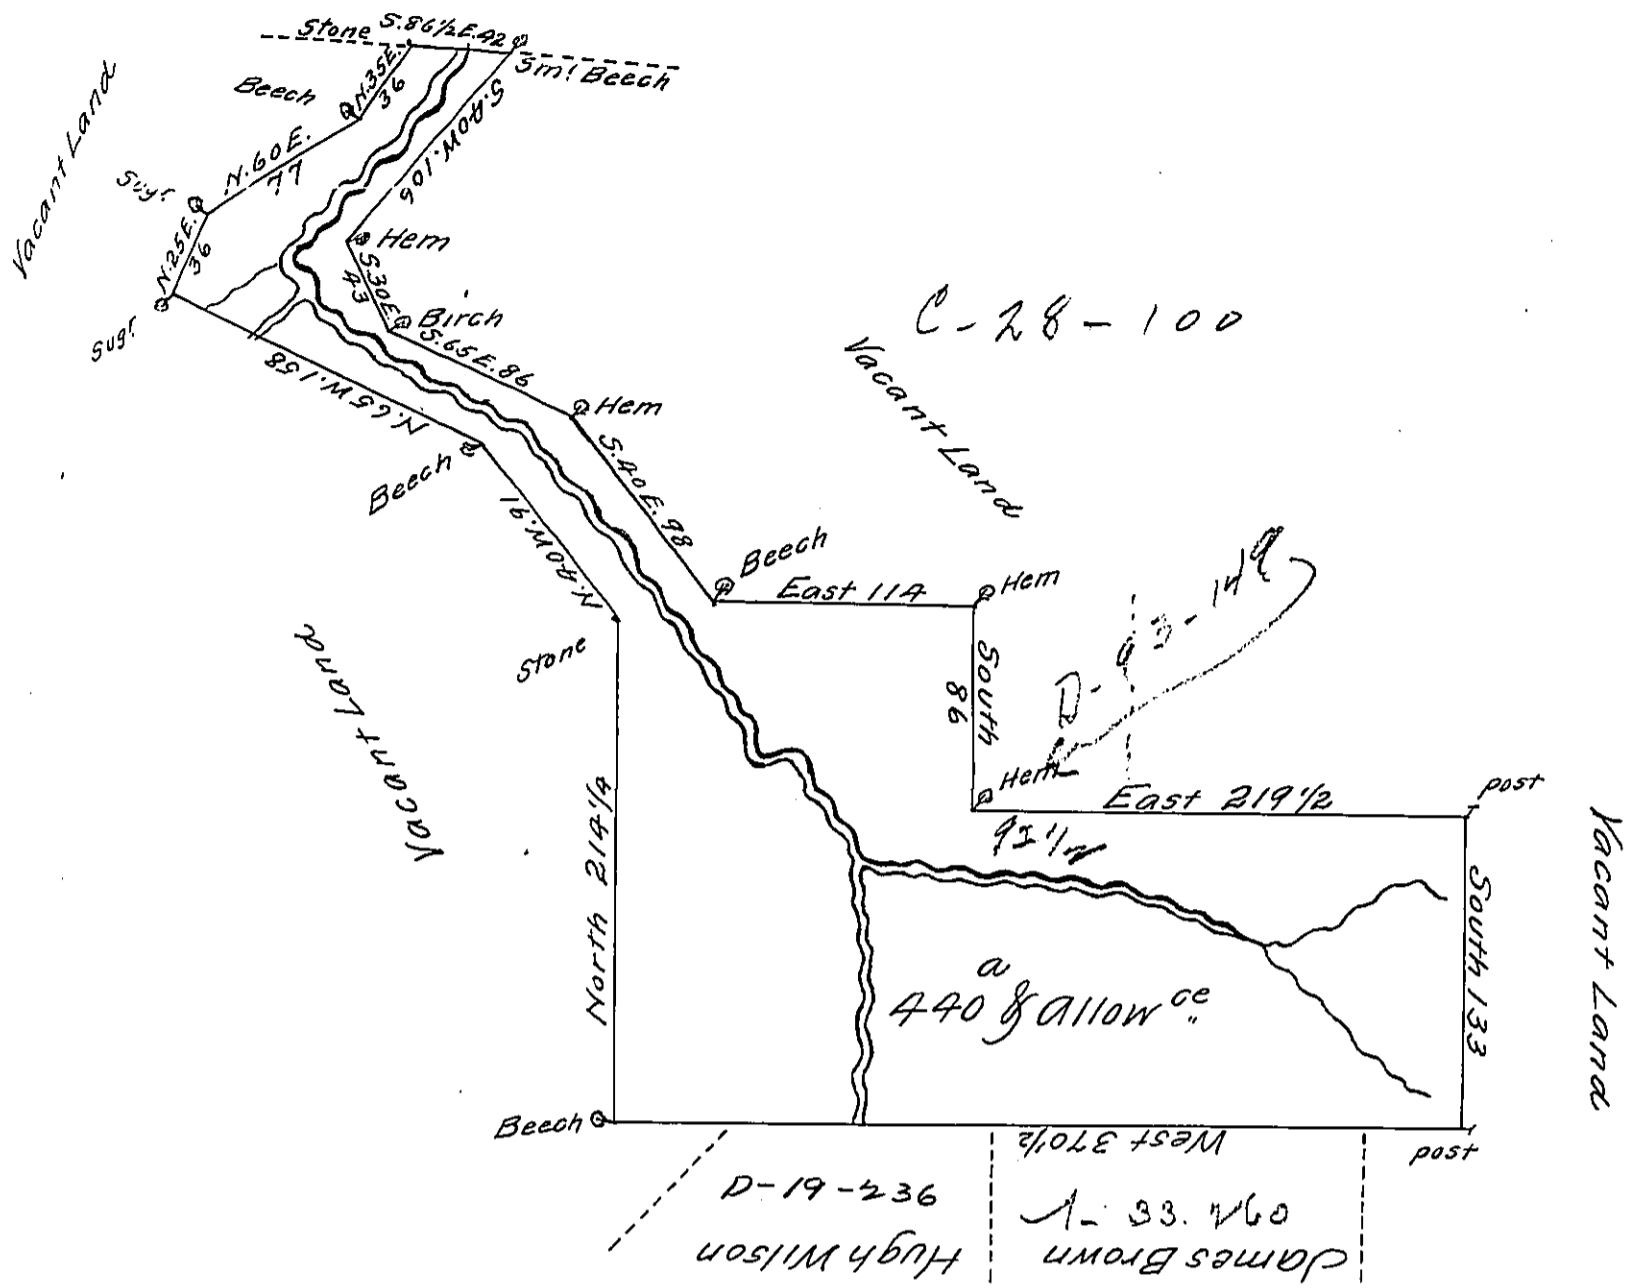

By Virtue of a Warrant dated the 1<sup>st</sup> July 1784 Surveyed the 21<sup>st</sup> October 1785 to Joseph Brown the above Described tract of Land Situate on a branch of a Creek that runs into the Makook a branch of Delaware River below Kookhouse about four miles ~~from~~ from the River said branch in Northampton County Containing Four hundred and forty Acres and the Allowance of six p Cent &c<sup>a</sup>  
 p Geo: Palmer

To John Lukens Esquire }  
 Surveyor General }

IN TESTIMONY that the above is a copy of the original remaining on file in the Department of Internal Affairs of Pennsylvania, made conformably to an Act of Assembly approved the 16th day of February, 1833, I have hereunto set my Hand and caused the Seal of said Department to be affixed at Harrisburg, this Eighteenth day of October 1911

*Henry Horner*  
 Secretary of Internal Affairs.