


James Trimble
A-19-262

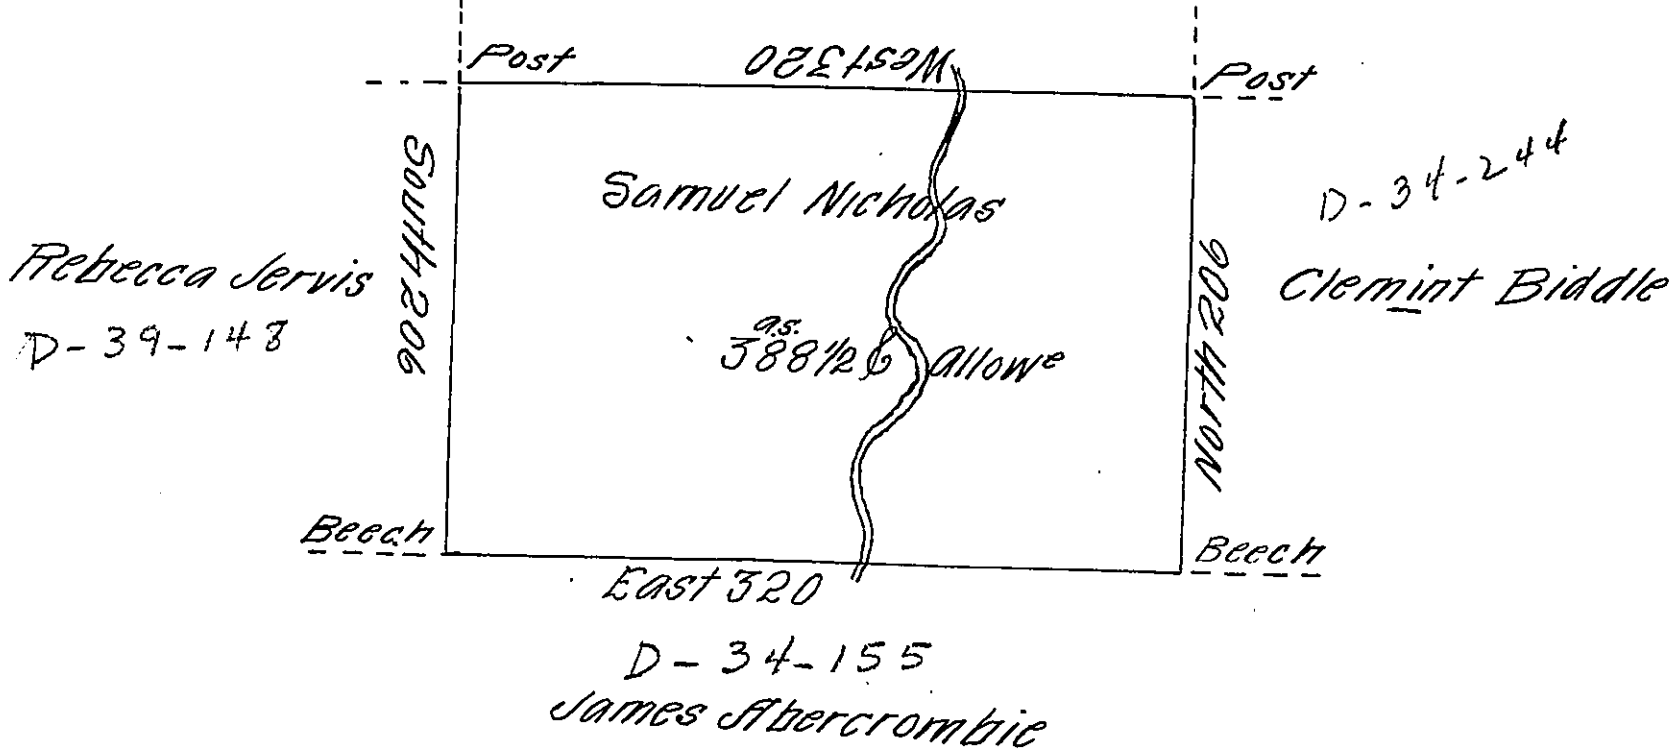

D-34-155
James Abercrombie

A Draught of a tract of Land Called — Situate on the Waters of
Wyolusing Creek Joining land Surv^d for Ja^s Trimble & others in
Luzern (formerly Northumb^d) (1061) Containing three Hunder-
ed & Eighty Eight acres 1/2 & (1061) of six p Cent for roads &c
Surv^d for Sam^l Nicholas the 2th Day of August 1787 in pur-
suance of a warrant Dated the 2th Day of July 1787—

To John Luken's Esq^r }
Surv^r Gen^l }

by
W^m Gray D.S.

IN TESTIMONY that the above is a copy of the original remaining on file in
the Department of Internal Affairs of Pennsylvania, made
conformably to an Act of Assembly approved the 16th day of
February, 1833, I have hereunto set my Hand and caused
the Seal of said Department to be affixed at Harrisburg,
this twenty first day of October 1911

Henry Howard,

Secretary of Internal Affairs.