


FORM NO. 1.

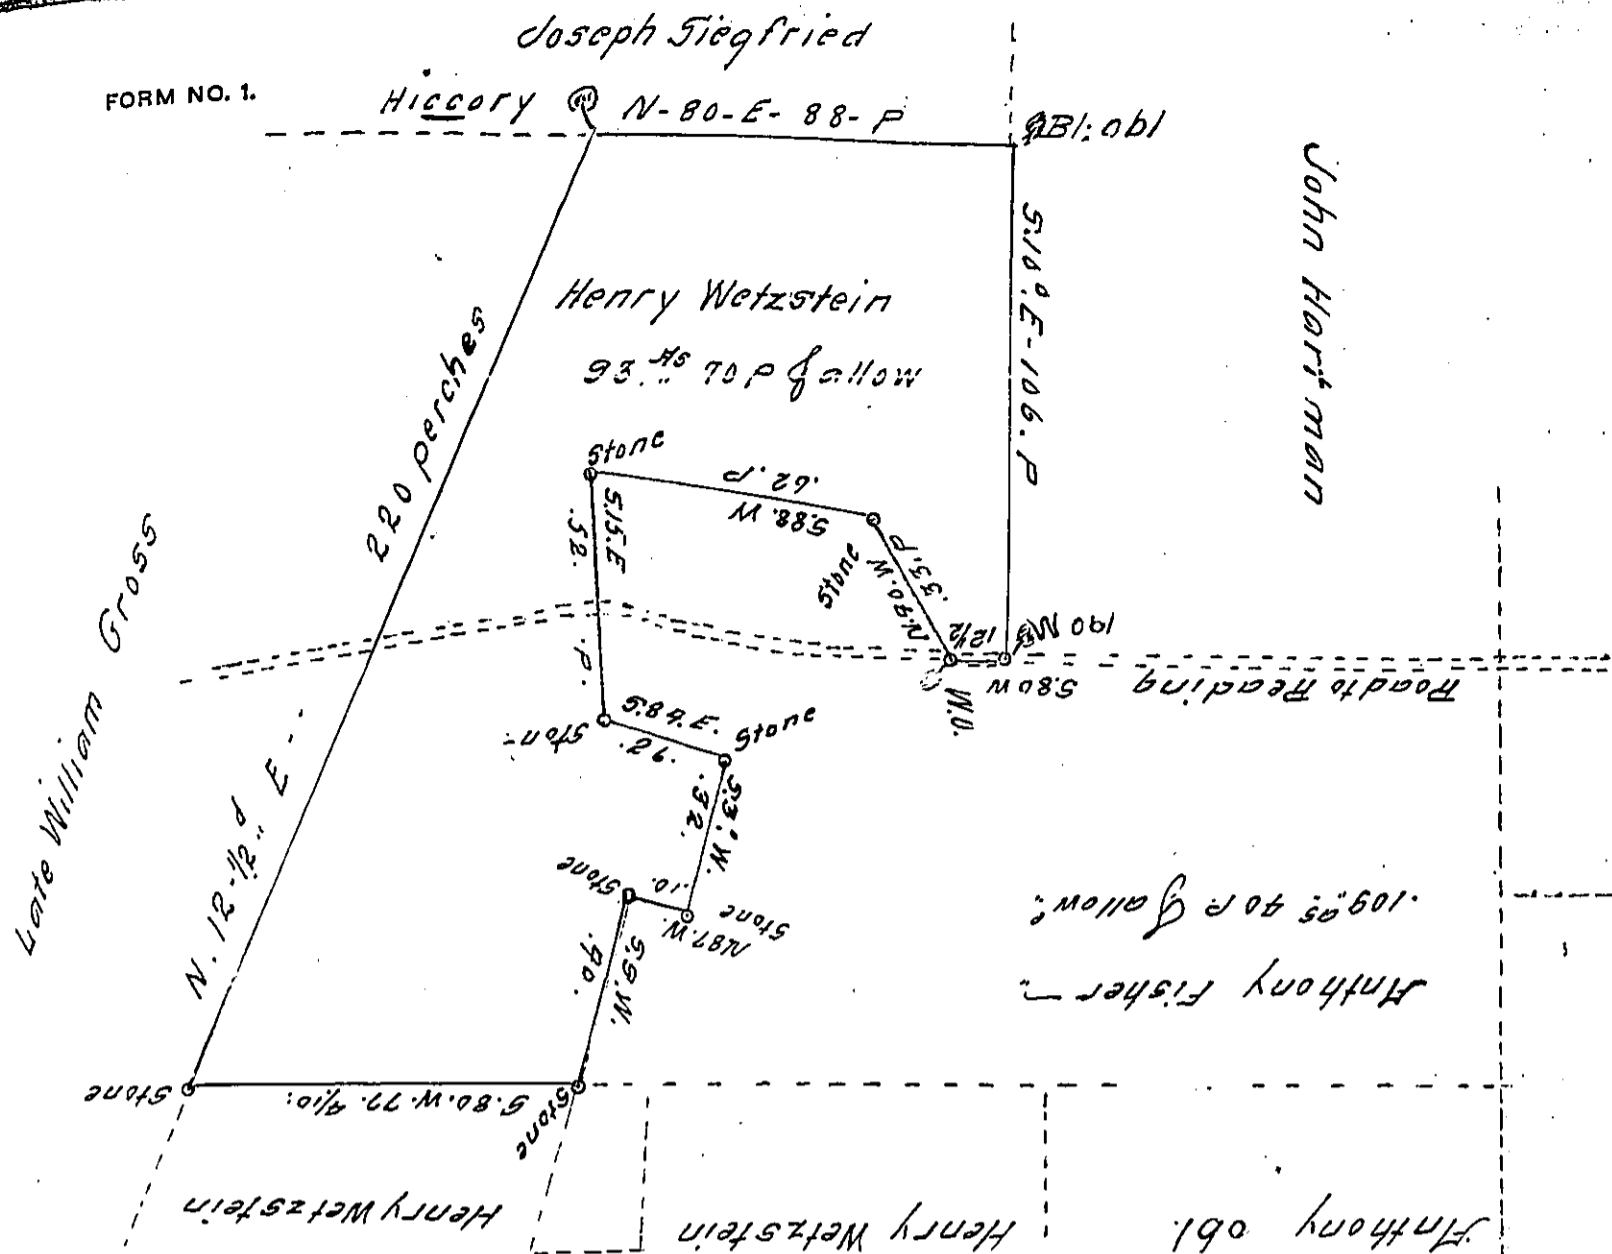

A Draught of a Tract of Land Situate in Maxatawny Township in the County of Berks and Province of Pennsylvania being Part of a Tract of 202 Acres Formerly Surveyed to Andreas Fisher but now to be confirmed unto his Son Anthony Fisher who will convey the above part thereof unto Henry Wetzstein. Beginning at a Hicory in the line of Joseph Siegfrieds Land thence by the Same North 80^{degs} East 88 perches to a black Oak in the line of John Hartman's Land Thence by the Same South 10^{degs} East 106 perches to a White oak Sapling Thence by Land of the said Anthony Fisher the following Courses and Distances viz South 80^d West 12 1/2 perches to a White oak Sapling and North 90^d West 33 perches to a Stone and South 88 degrees West 62 perches to a Stone and South 15^d East 52 perches to a stone... and South 84^d East 26 perches to a stone and South 3^d West 32 perches to a stone... North 87 West 10 perches to a stone and South 9^d West 40 perches to a stone a Corner of the said Henry Wetzsteins other Land... Thence by the same South 80^{degs} West 77 1/10 perches to a stone in the line of William Gross's Land... Thence by the same North 12 1/2 degrees East 210 perches to the Place of Beginning Containing ninety Three Acres and 70 perches of Land together with the usual Allowance at Six per Cent for Roads... Resurveyed for the said Henry Wetzstein on the 4th Day of May Anno 1763 by David Shultz

IN TESTIMONY that the above is a copy of the original remaining on file in the Department of Internal Affairs of Pennsylvania, made conformably to an Act of Assembly approved the 16th day of February, 1833, I have hereunto set my Hand and caused the Seal of said Department to be affixed at Harrisburg, this twenty second day of March 1912

Henry Howell,
Secretary of Internal Affairs.