


FORM NO. 1.

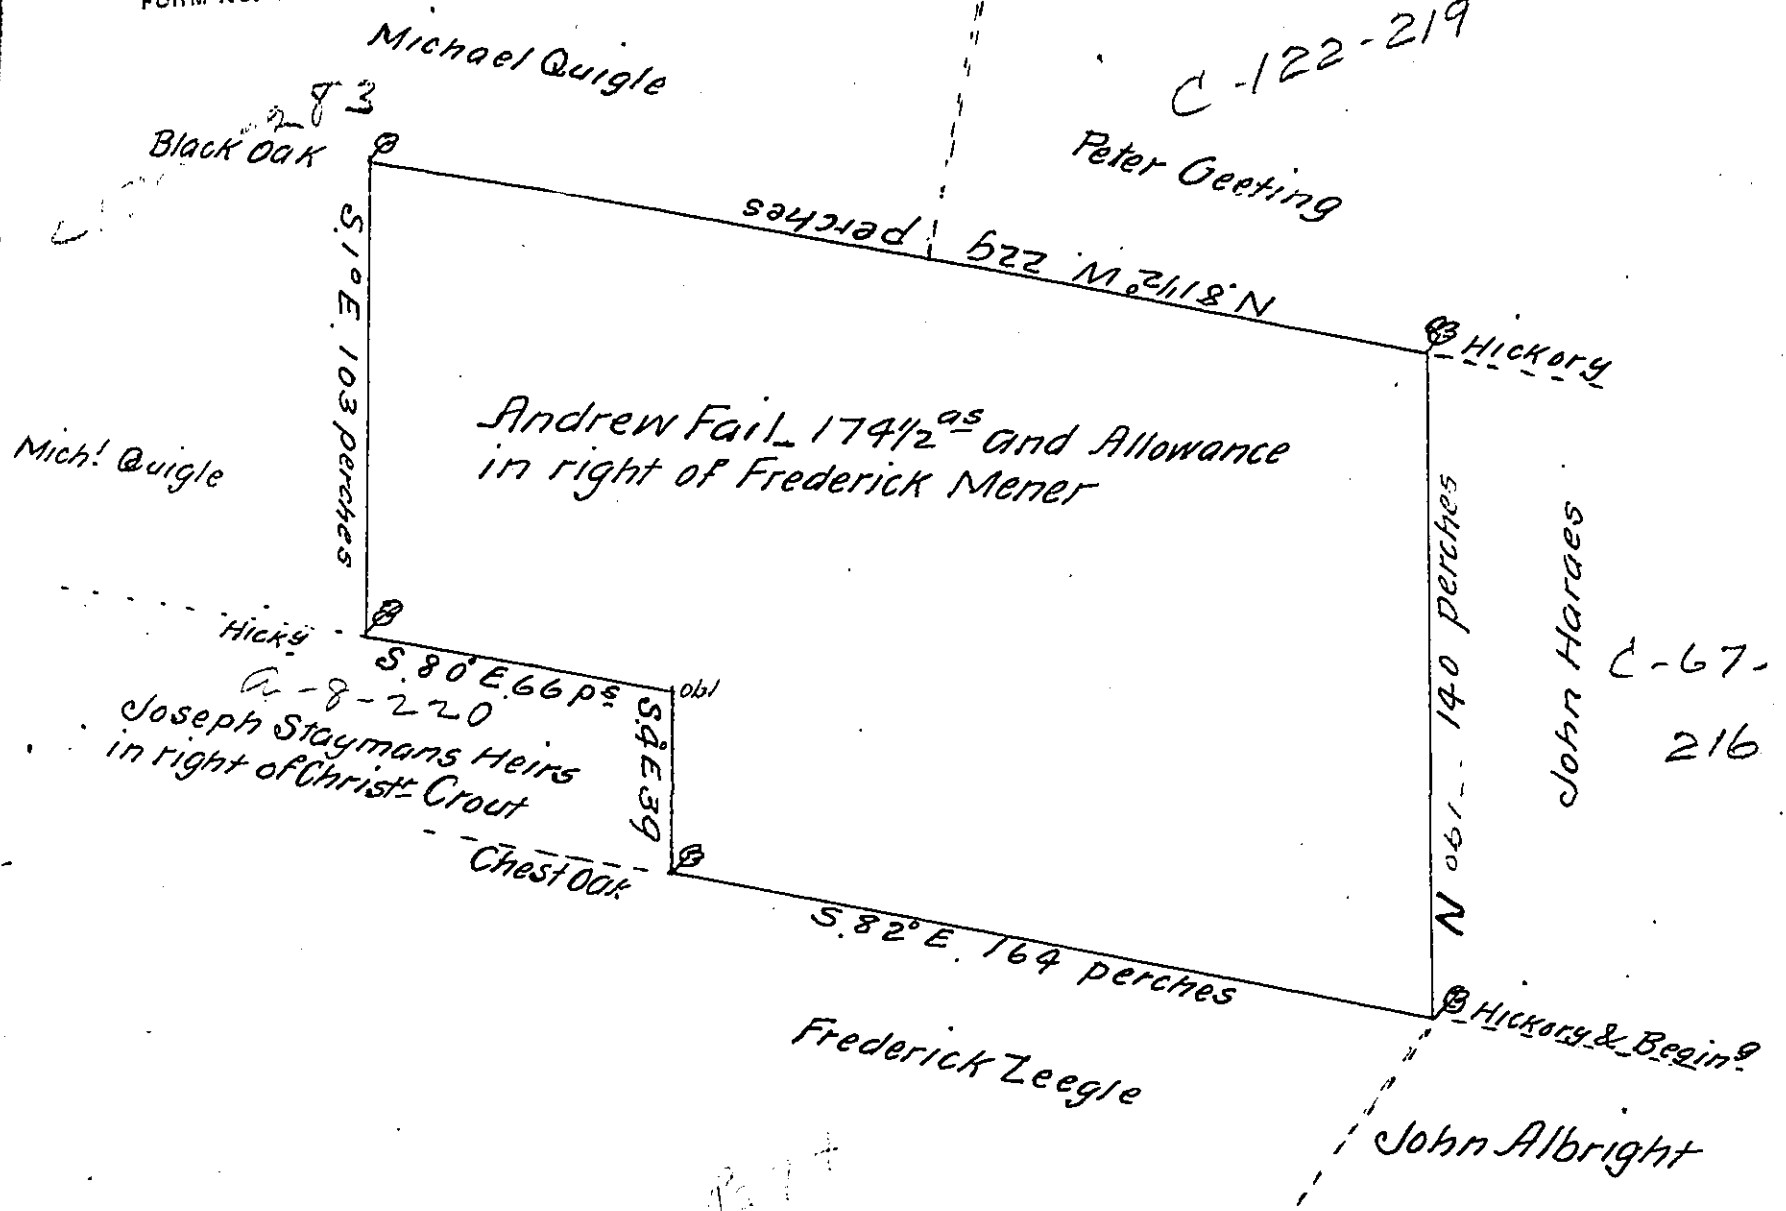

A Draught of a Tract of Land situate in Conestogo Township Lancaster County containing One hundred seventy four acres and an half and the allowance of Six Acres p. Cent for Roads and Highways formerly surveyed for Frederick Mener by Thomas Cookson Esq<sup>r</sup>. late Deputy Surveyor of Lancaster County in pursuance of a warrant obl dated the obl The obl the 30<sup>th</sup> June 1761 at the instance of Andrew Fail in whom the right is now vested p Geo Stevenson one of the Ex<sup>rs</sup> of Tho<sup>s</sup> Cookson Decd

IN TESTIMONY that the above is a copy of the original remaining on file in the Department of Internal Affairs of Pennsylvania, made conformably to an Act of Assembly approved the 16th day of February, 1833, I have hereunto set my Hand and caused the Seal of said Department to be affixed at Harrisburg, this third day of February 1912

*Henry A. ...*  
Secretary of Internal Affairs.