


FORM NO. 1.

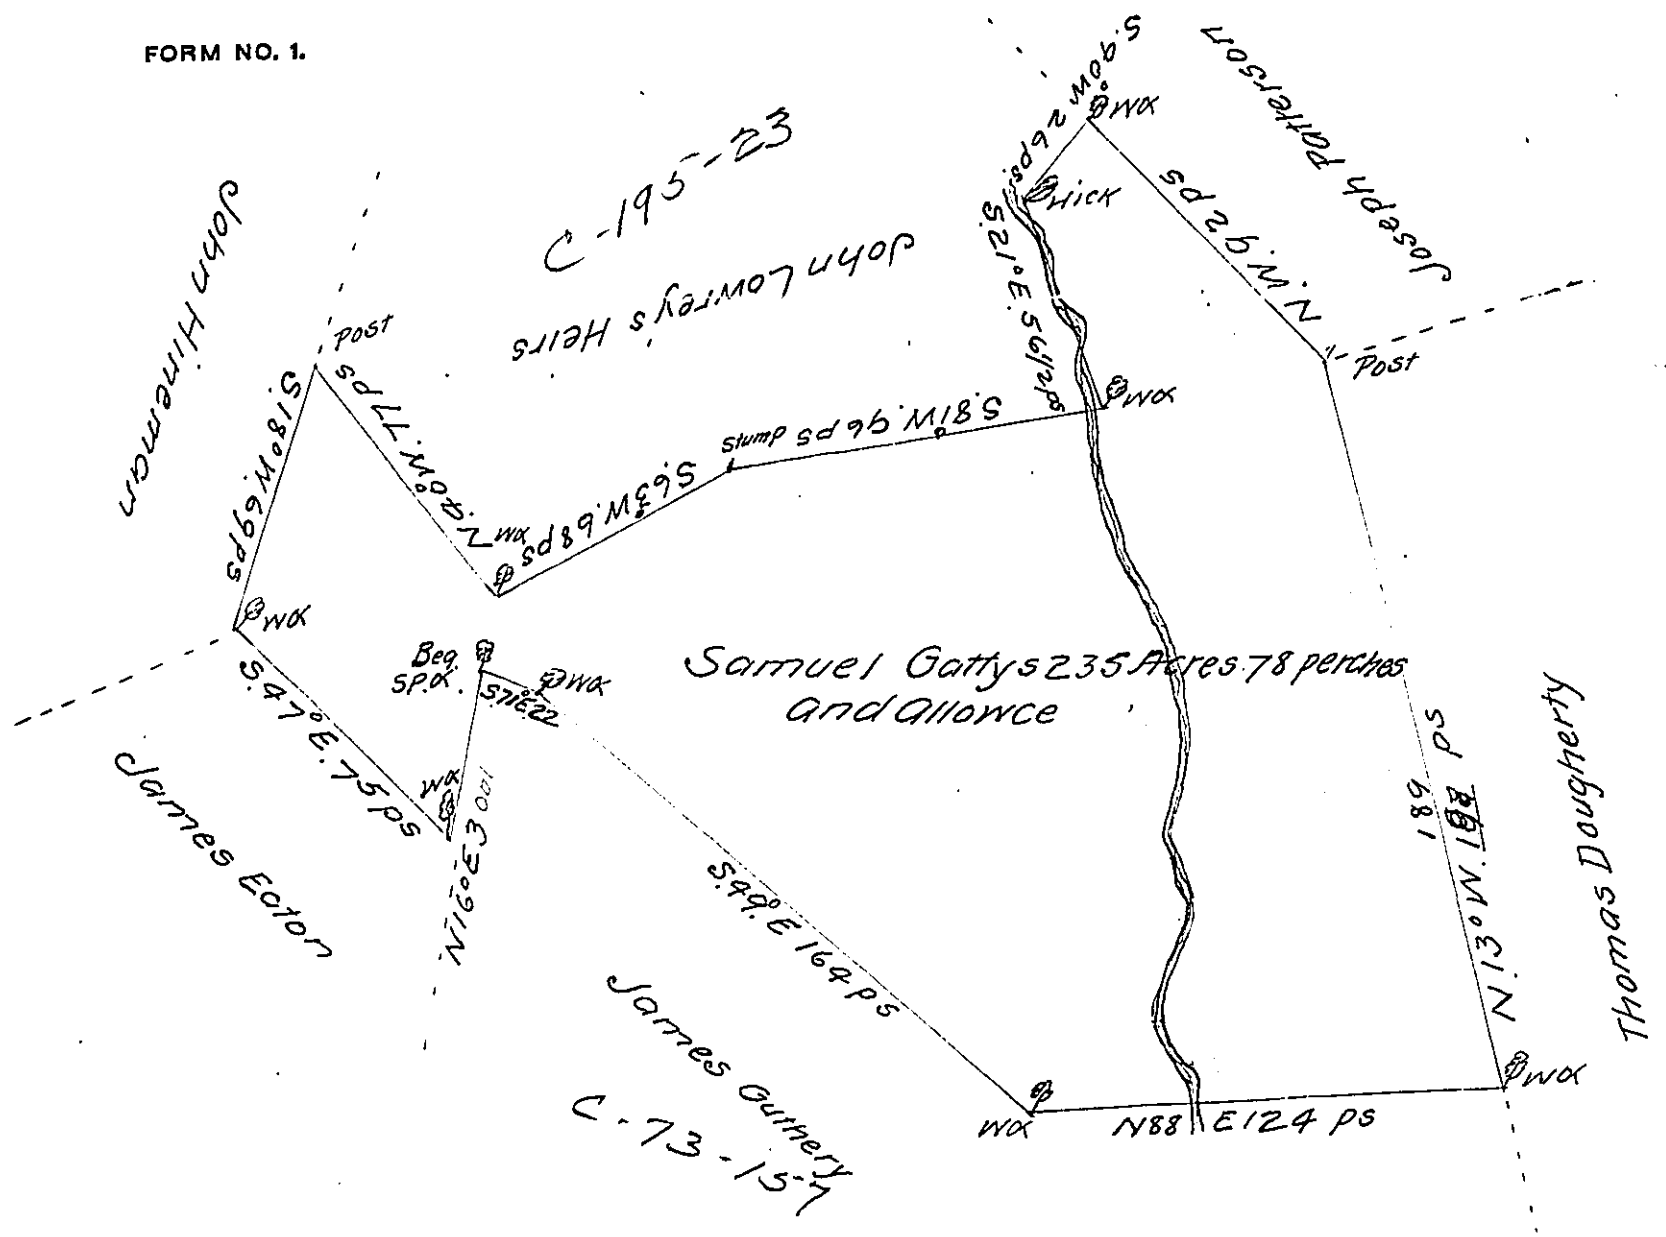

A Draught of a Tract of Land situate in Hamilton Township in the County of Cumberland containing Two hundred and thirty five acres and seventy eight perches and the usual allowance of six acres p Cent for Roads &c.

survey'd for Samuel Gattys the 9th day of March 1767 in pursuance of an order of survey dated the 27th day of August 1766. No 1006.

To John Lukens Esq^r }
Surveyor General }

John Armstrong
D.S.

IN TESTIMONY that the above is a copy of the original remaining on file in the Department of Internal Affairs of Pennsylvania, made conformably to an Act of Assembly approved the 16th day of February, 1833, I have hereunto set my Hand and caused the Seal of said Department to be affixed at Harrisburg, this twelfth day of June 1912

Henry Houder
Secretary of Internal Affairs.