


SEE ALSO
C-85-90
C-91-117

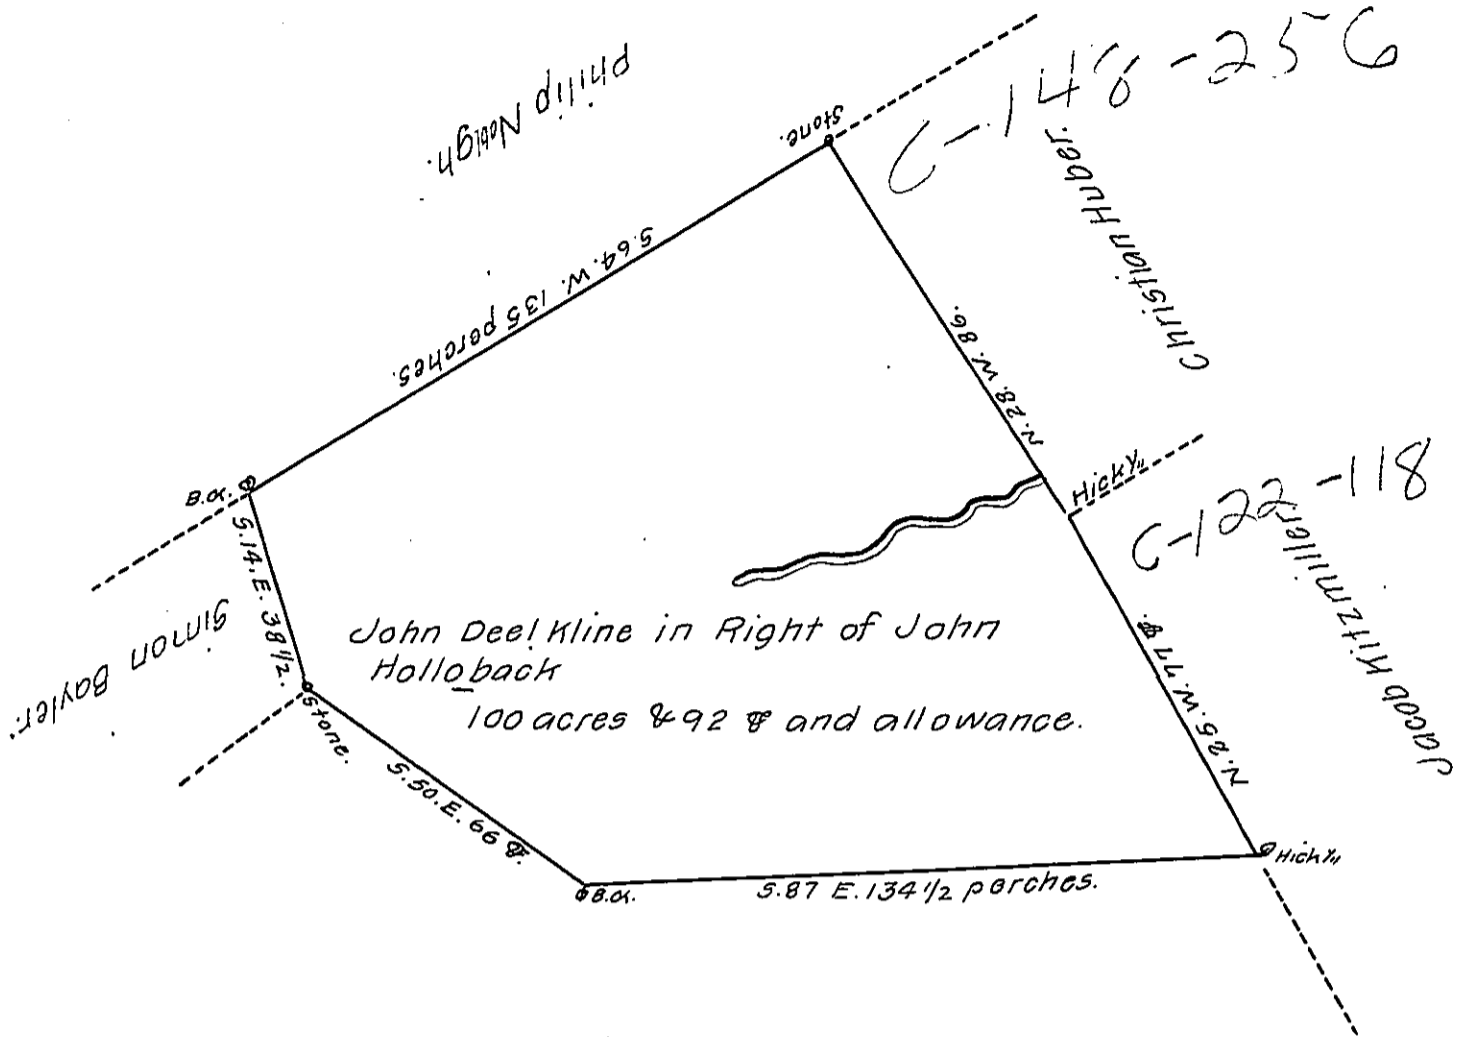

Peter Frank.

B-4-31

JULY, 1750

By Virtue of a Warrant Dated the Sixth day of July, 1750
 Surveyed the 18th. day of August, 1786 To John Deel Kline in Right
 of John Hollowback, the above Described Tract of Land Situate In
 Lebanon Township, Dauphin (Late Lancaster) County. containing
 One Hundred Acres & 92 perches and Allowance of Six & Cent.
 for Roads, &c.

To John Lukens, Esquire,
 Surveyor General of Pennsylvania.

Thomas Clark, D.S.

IN TESTIMONY that the above is a copy of the original remaining on file in
 the Department of Internal Affairs of Pennsylvania, made
 conformably to an Act of Assembly approved the 16th day of
 February, 1833, I have hereunto set my Hand and caused
 the Seal of said Department to be affixed at Harrisburg,
 this twenty second day of April, 1912.

Henry Howell
 Secretary of Internal Affairs.