


John Kopp and Jonas Houtman

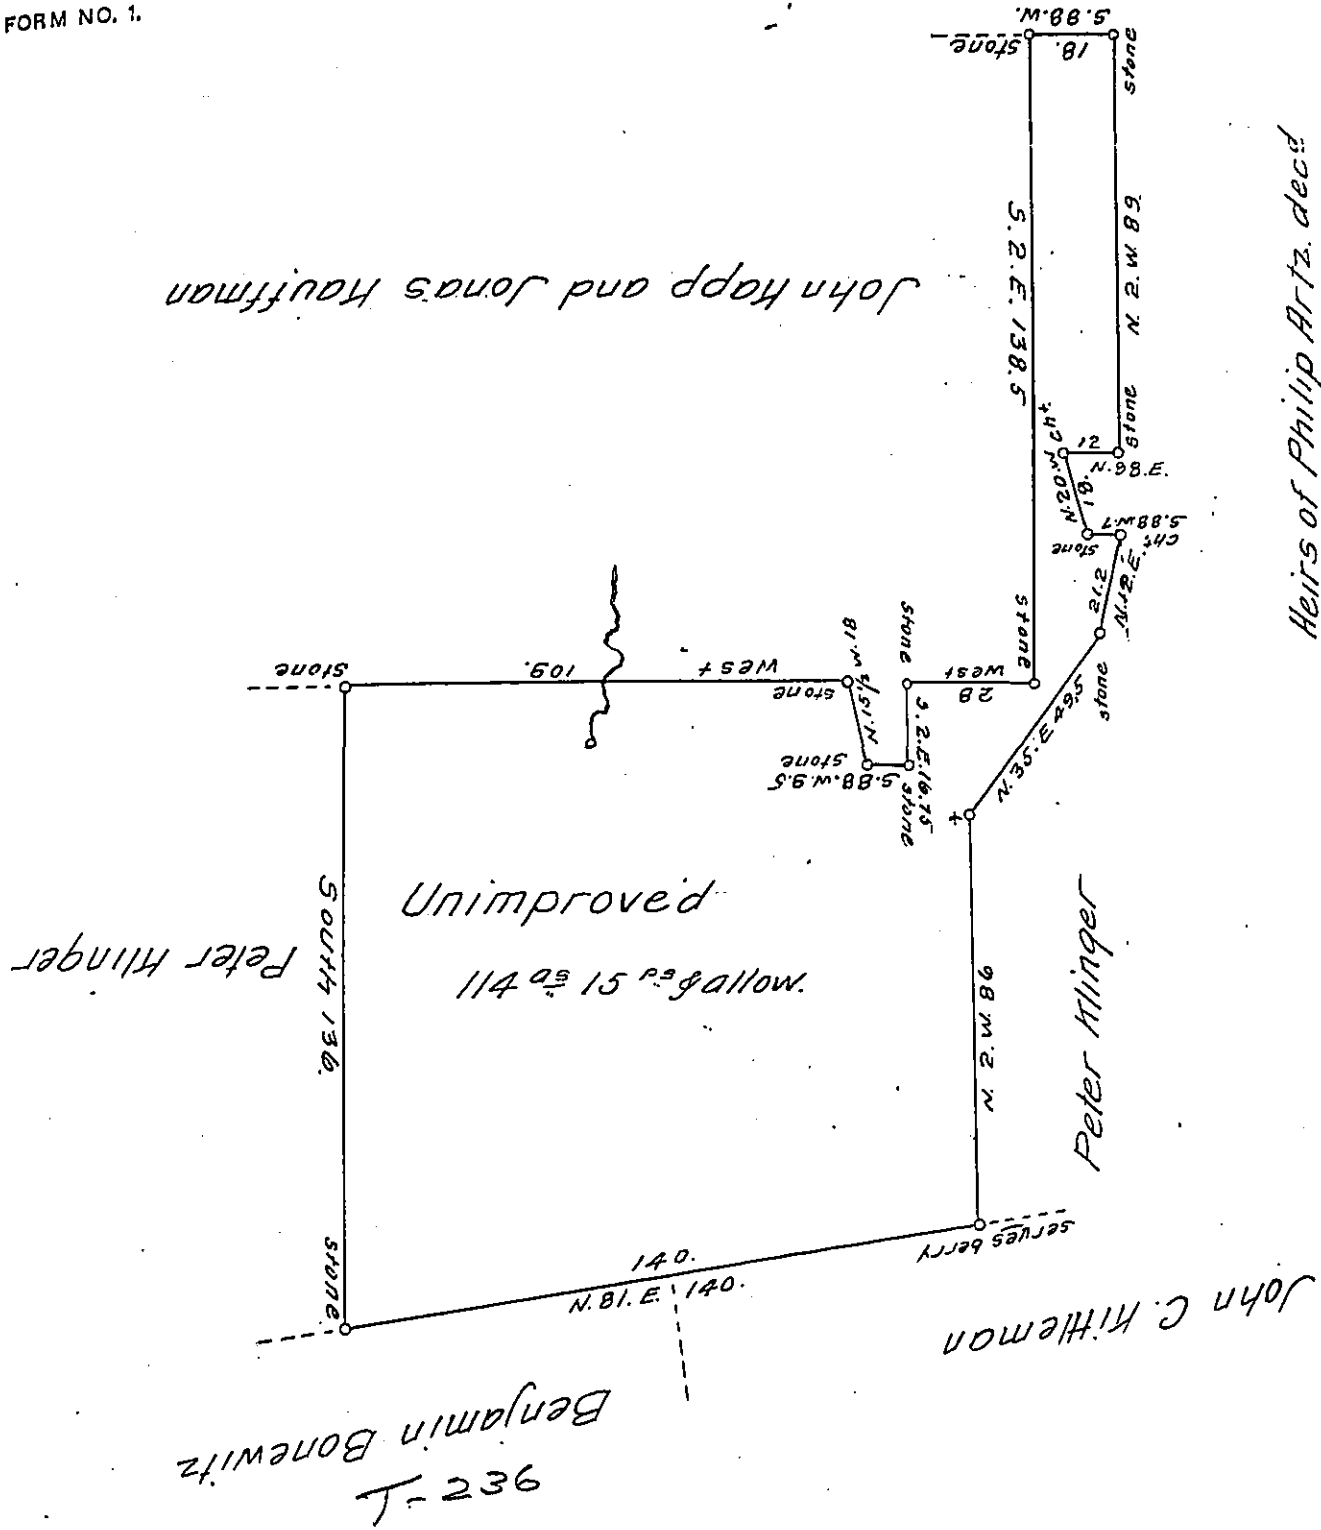

Heirs of Philip Artz. decd

Situate in Lower Mahantongo township Schuylkill county containing one hundred and fourteen acres and fifteen perches and the allowance of six per cent. surveyed on the 19th day of January 1830 in pursuance of a warrant dated the 4th day of January 1830 granted Peter Klinger.

*To Gabriel Hiester Esquire }
Surveyor General of Penn^a }*

*F. Lauderbrun
Dep. Sur.
Schuylkill.*

IN TESTIMONY that the above is a copy of the original remaining on file in the Department of Internal Affairs of Pennsylvania, made conformably to an Act of Assembly approved the 16th day of February, 1833, I have hereunto set my Hand and caused the Seal of said Department to be affixed at Harrisburg, this twenty first day of February 1912.

Henry Houch
Secretary of Internal Affairs.