


N.B. the adjacent
improvements are
not surveyed.

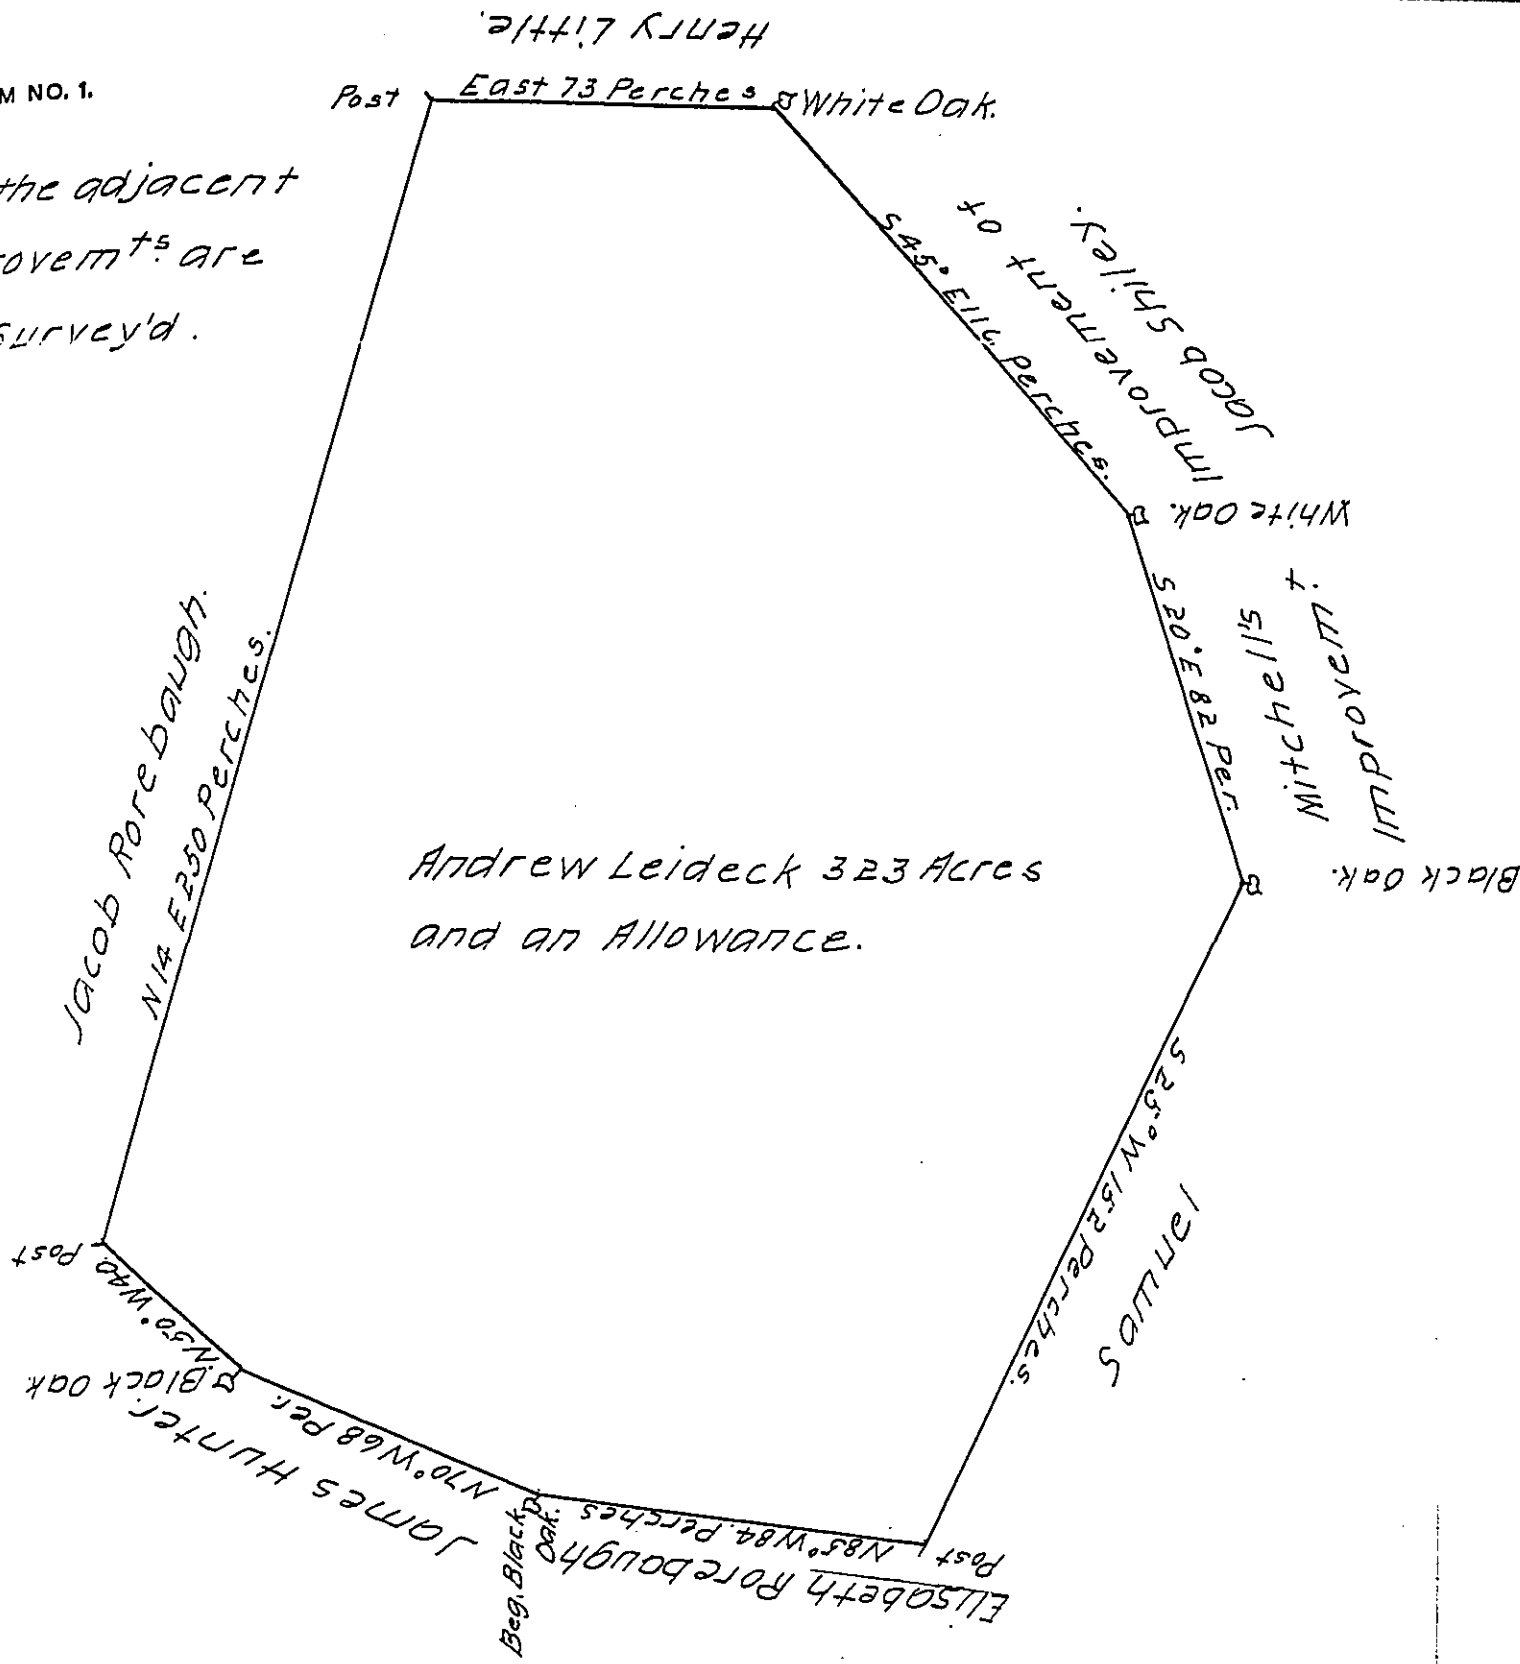

A Draught of a Tract of Land situate in Montjoy Town-
ship, York County Containing Three hundred and twenty
 three acres and Allowance of six Acres P Cent for Roads
 and Highways Surveyed the 20th Day of June 1751 for Andrew
 Leideck in Pursuance of a Warrant bearing Date the 10th
 Day of September 1750.

P. Geo Stevenson D.S.

To Nicholas Scull Esq. sur. Gen!

IN TESTIMONY that the above is a copy of the original remaining on file in
 the Department of Internal Affairs of Pennsylvania, made
 conformably to an Act of Assembly approved the 16th day of
 February, 1833, I have hereunto set my Hand and caused
 the Seal of said Department to be affixed at Harrisburg,
 this twenty-third day of April 1912.

Henry Houck
 Secretary of Internal Affairs.