


----- Down by a Scale of 100 Perches to an Inch

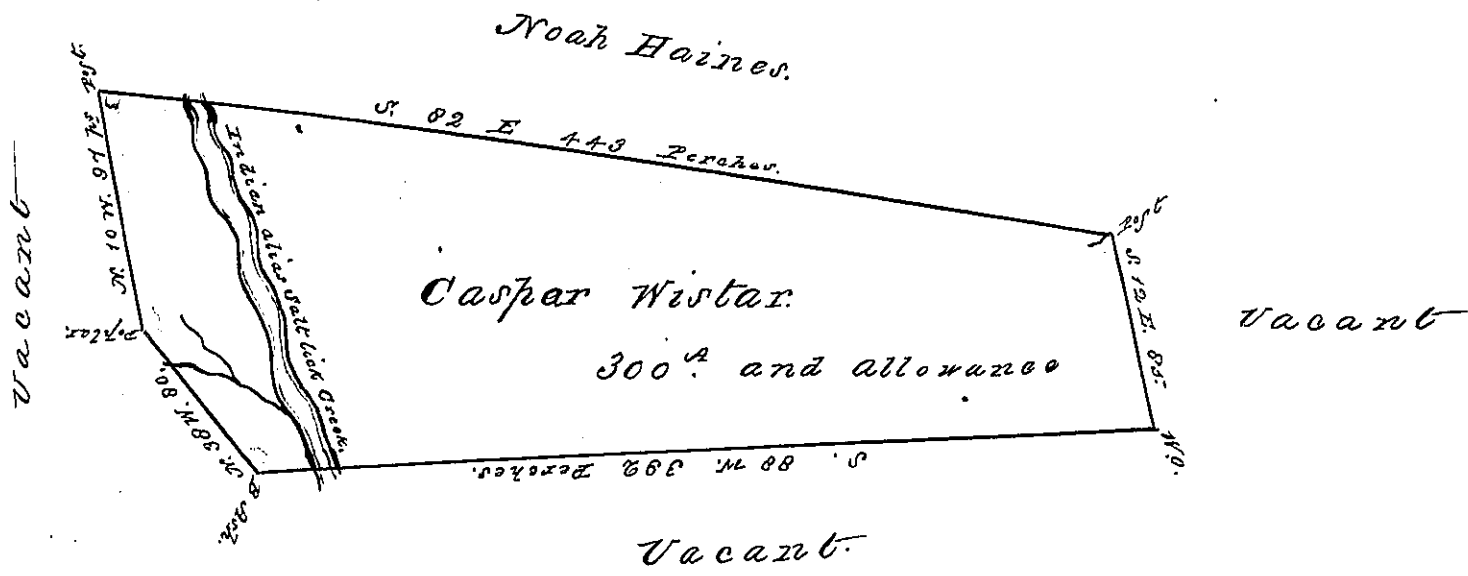

In pursuance of a Warrant Dated the 8th Day of Novem^r. 1773 was Surveyed the twentieth day of Decem^r. 1773 to Caspar Wistar the above described Tract of Land Situate on Indian Creek or Salt Lick Creek & to include the said Creek in Tyrone Township Cumberland County Containing ~~three hundred & thirty two acres one quarter of an acre and fourteen perches~~ with the allow^t of six acres & cent for Roads &c. -

J^s M^r Thompson

John Lukens Esq^r.
Surveyor General.

IN TESTIMONY that the above is a copy of the original remaining on file in the Department of Internal Affairs of Pennsylvania, made conformably to an Act of Assembly approved the 16th day of February, 1833, I have hereunto set my Hand and caused the Seal of said Department to be affixed at Harrisburg, this

Fourteenth day of August 1876

Wm Mcandlep
Secretary of Internal Affairs