


(Stewardson
- Potter)

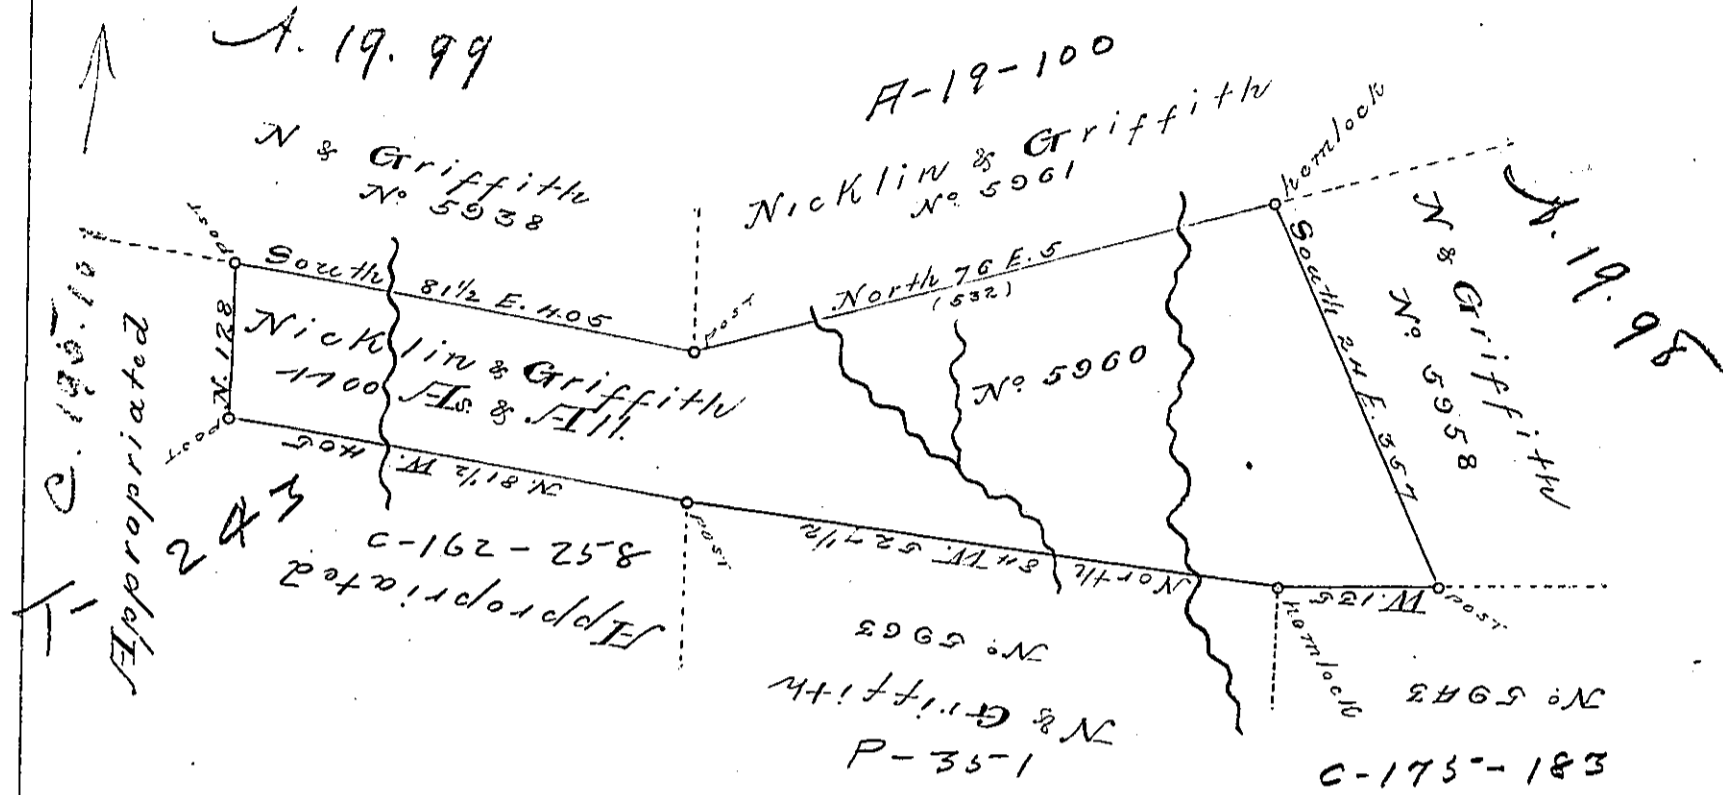

Surveyed 9^{mo} 13th 1805 the above tract of land for Philip Nicklin & Robert O. Griffith assigns of Joseph Boone by Virtue of their Warrant No. 5060 dated 19th March 1805 Situate on the Waters of Kettle Creek in the late purchase, Potter County. Containing one Thousand one hundred and allowance of six per Cent

Sam. Cochran Esquire }
Surveyor Genl.

William Ellis D.D.

Joseph Williams D.D.
of Potter Co.

IN TESTIMONY that the above is a copy of the original remaining on file in the Department of Internal Affairs of Pennsylvania, made conformably to an Act of Assembly approved the 16th day of February, 1833, I have hereunto set my Hand and caused the Seal of said Department to be affixed at Harrisburg, this

— twelfth — day of — September — 1892.

Thos. Stewardson
Secretary of Internal Affairs