


See pages 66 & 64
Samuel Guy's Settlement C-61-175

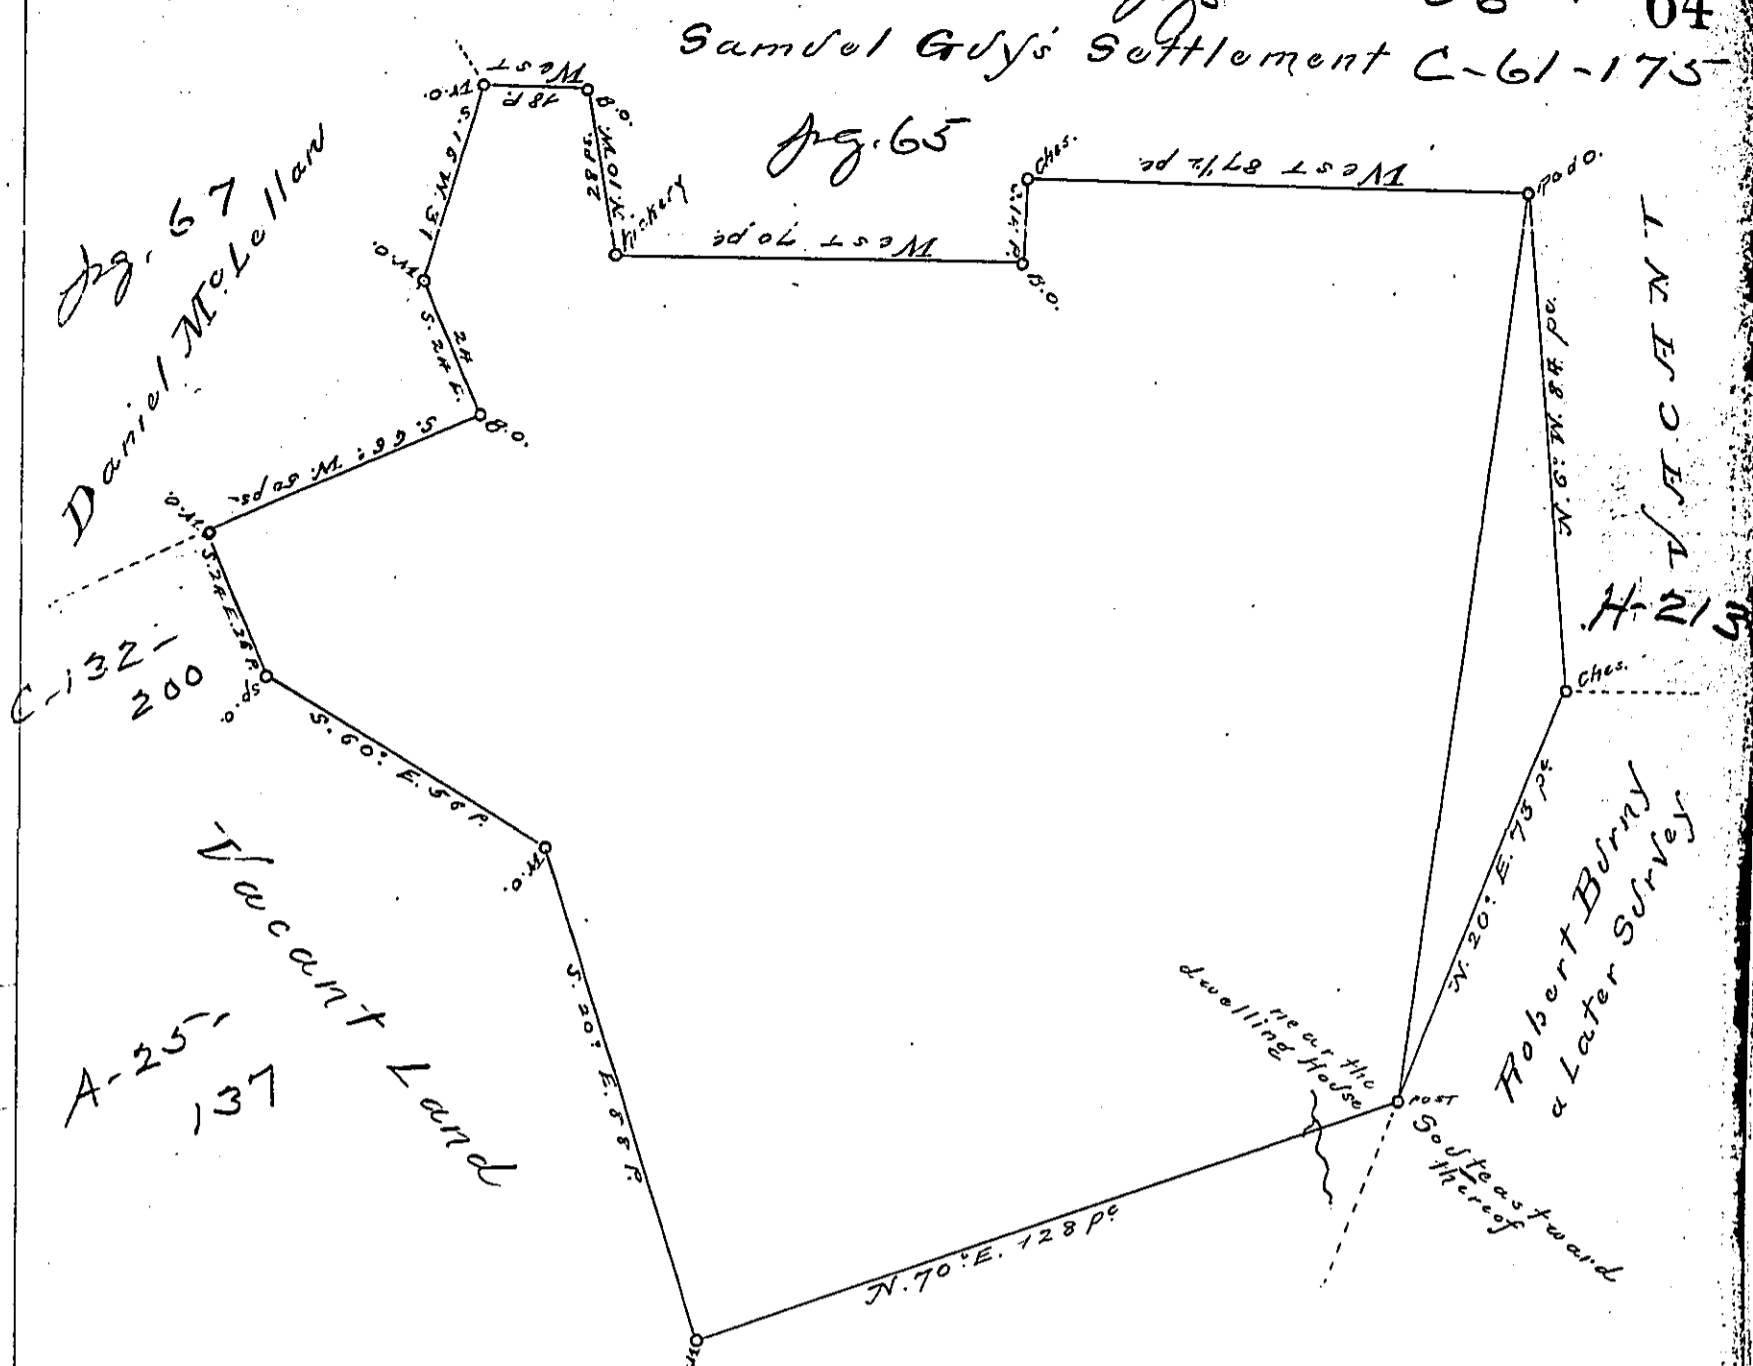

A Draught of a Survey made the 26th of 4th mo.
(March) 1751 for Margery Gevin ^{Widow} containing 187 1/2 A. & the
allowance of 6 A. per Cent.

In Pursuance of an old Warrant Granted to Joseph Gevin
her Husband bearing Date the 25th of August 1738, Situate
(I believe Partly if not wholly) in Bank Township, formerly
called in West Sadsbury, Lancaster County, near the forks of
the West Branch of Octorass Creek

Survey'd & Certify'd
By Geo. Churchman
D.S.

IN TESTIMONY that the above is a copy of the original remaining on file in the
Department of Internal Affairs of Pennsylvania, made con-
formably to an Act of Assembly approved the 16th day of
February, 1833, I have hereunto set my Hand and caused
the Seal of said Department to be affixed at Harrisburg, this

—thirtieth—day of —March— 1894

Geo. S. Stewart
Secretary of Internal Affairs.