


See D-33-76
Land late of
James Wilson

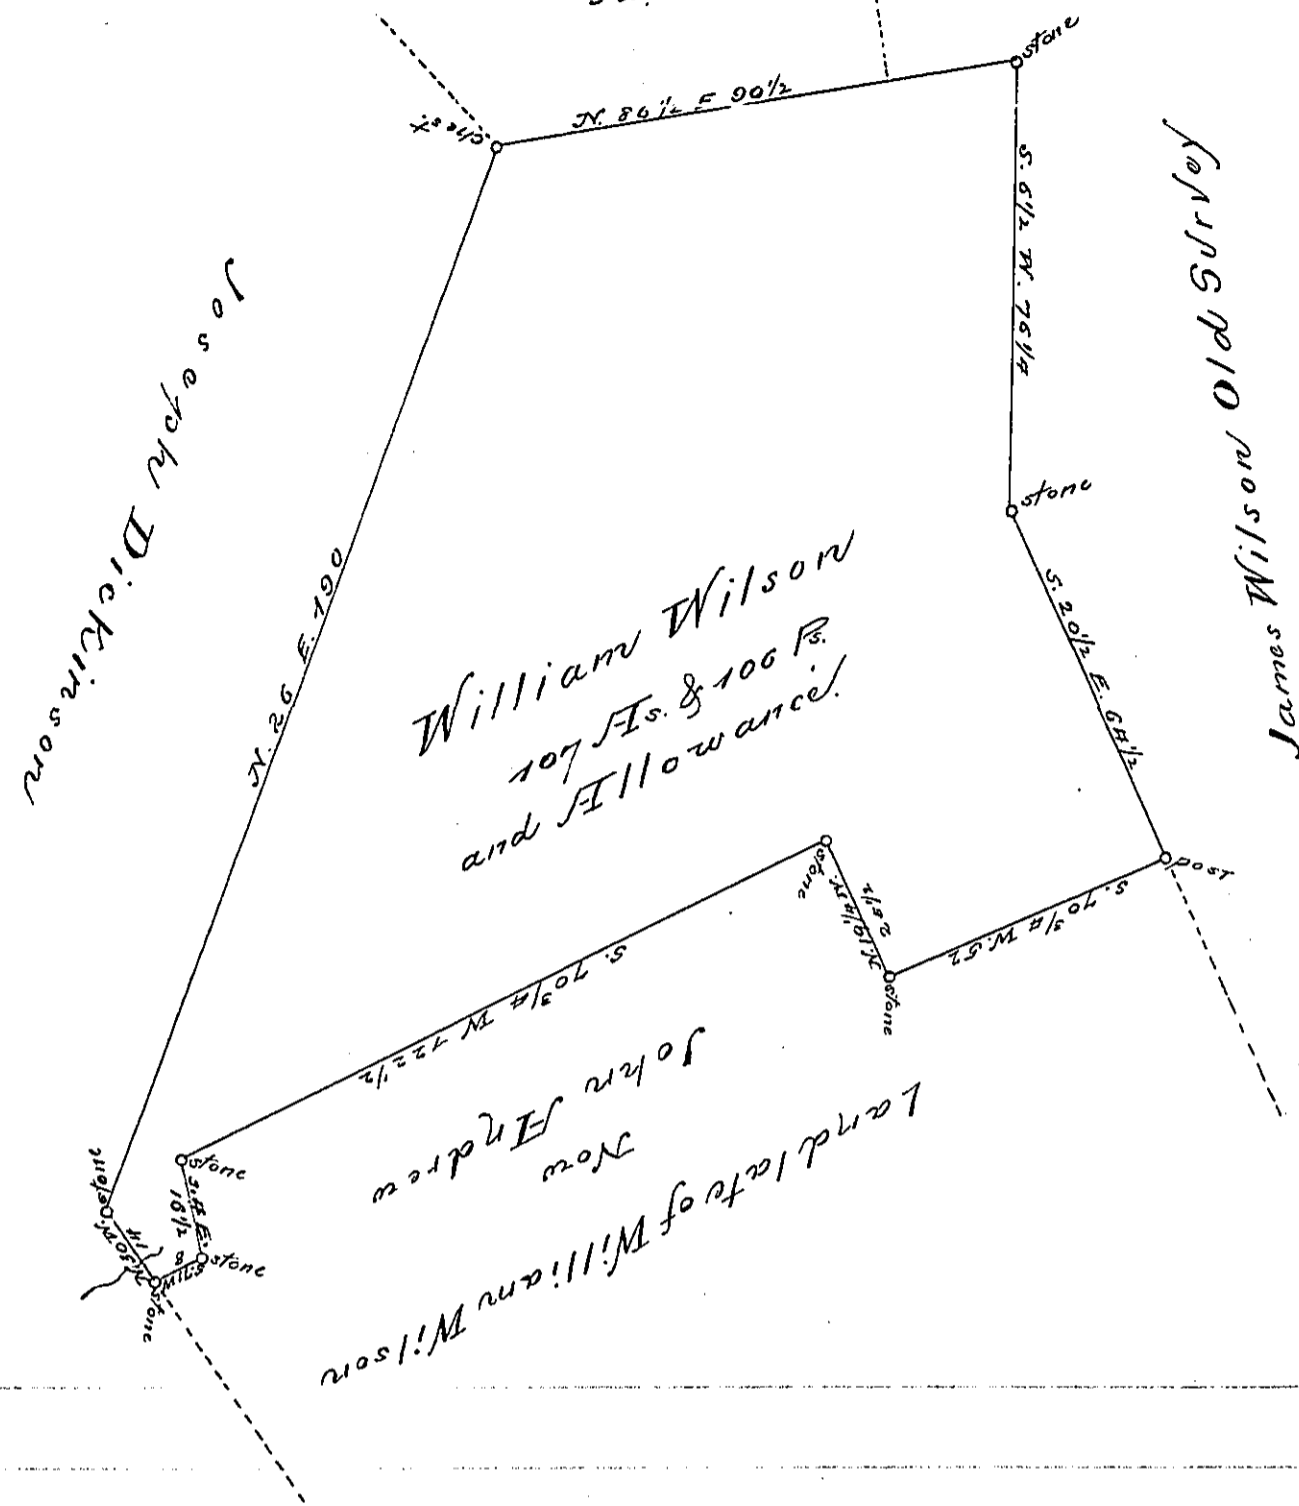

A Draught of a piece or Tract of Land Situate in
Salisbury Township Lancaster County, containing 107 As.
106 Ps. and the usual allowance of six P. for Roads &c.
(Surveyed the 25th Day of February A.D. 1808 for Frederick
Baker in Right of William Wilson) It being part of a
Larger Tract of 171 As. & 78 and allowance.
Surveyed unto the said William Wilson by Virtue of a
Warrant dated the 21st Day of June A.D. 1738.
To Samuel Cochran Esq. } S. Ream D. J.
Surveyor General } and Saml. Ensminger D. S.

IN TESTIMONY that the above is a copy of the original remaining on file in the
Department of Internal Affairs of Pennsylvania, made con-
formably to an Act of Assembly approved the 16th day of
February, 1833, I have hereunto set my Hand and caused
the Seal of said Department to be affixed at Harrisburg, this
thirtieth day of March 1894.

Thos. J. Stewart
Secretary of Internal Affairs.