


Formerly John D... now James Carrothers & Benjamin Miller

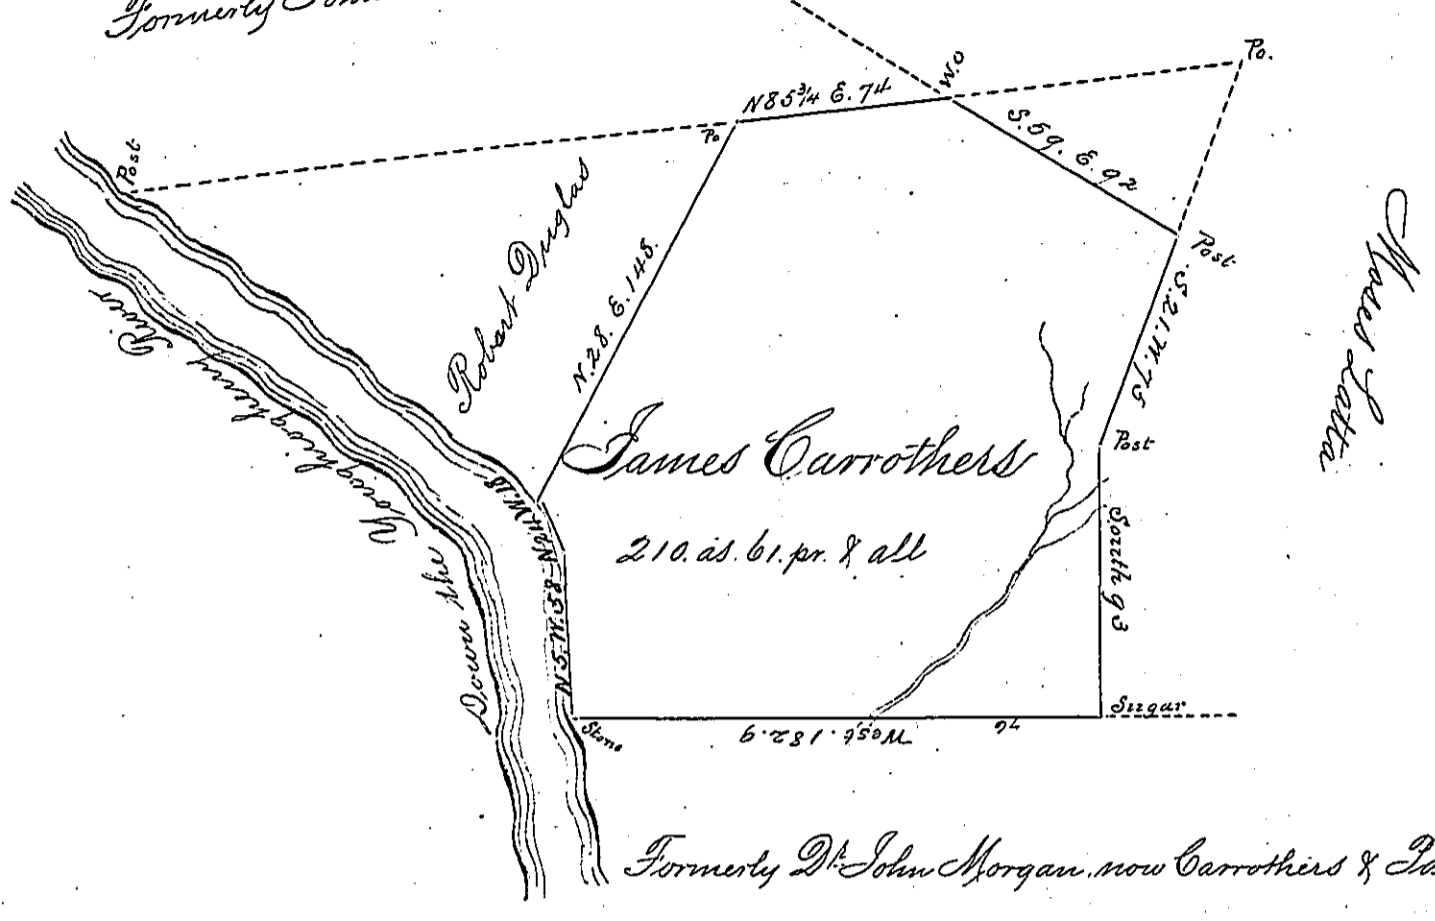

Formerly Dr. John Morgan, now Carrothers & Patterson

Surveyed Sept 25th 1839 the above described Tract of Land for James Carrothers containing Two hundred and ten acres and Sixty one perches and the usual Allowance of Six percent Being a part of a larger Tract of land containing 303 1/4 Acres and 24 perches and allowance. Which was Surveyed in Pursuance of an Order dated the 3^d day of April 1769 N^o 1077 for John M^cCharson the 23^d of Oct 1769 Situate on Youghiogheny River in South huntingdon Township and in the County of Westmoreland

George Meckling D.S.

To Jacob Sallade Esquire }
 Surveyor General of Penn^a }

IN TESTIMONY that the above is a copy of the original remaining on file in the Department of Internal Affairs of Pennsylvania, made conformably to an Act of Assembly approved the 16th day of February, 1833, I have hereunto set my Hand and caused the Seal of said Department to be affixed at Harrisburg, this twenty eighth day of March 1895.

Isaac P. Brown
 Secretary of Internal Affairs.