


108

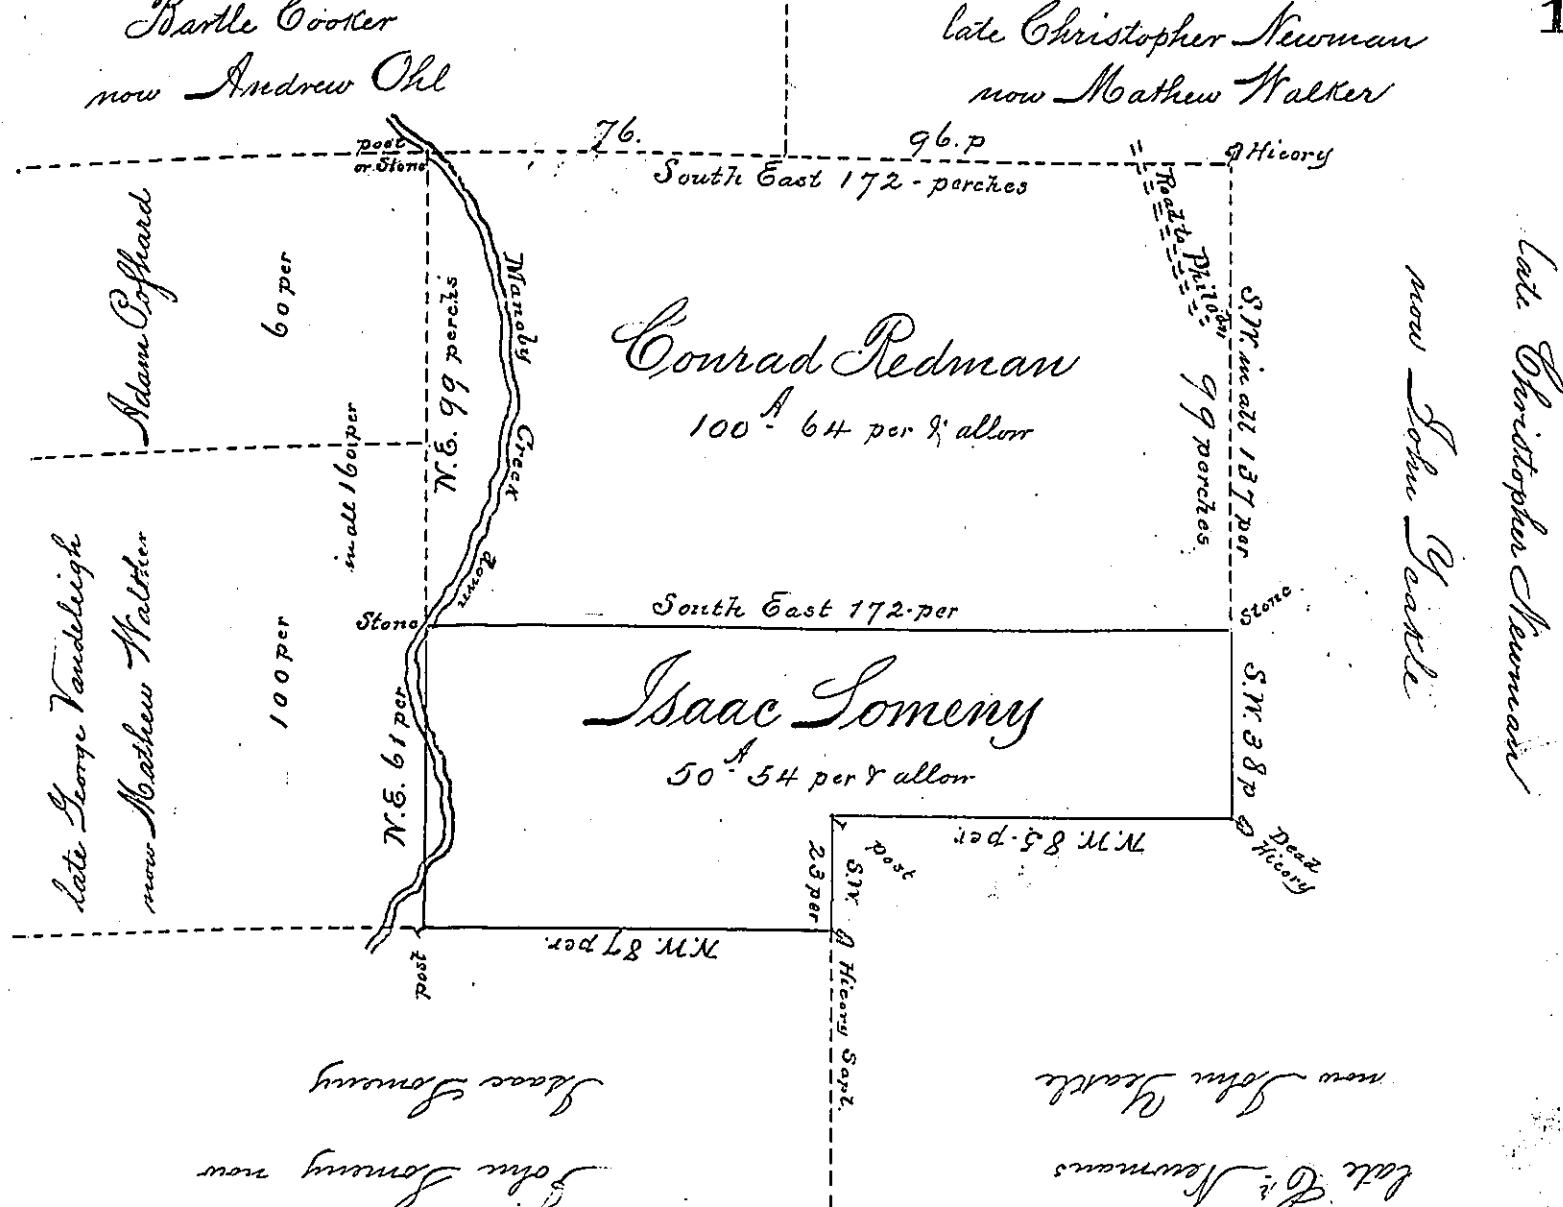

A Draught of a Tract of Land Situate in Marlborough Township in the County
of Philadelphia and Province of Pennsylvania Being Part of 150 Acres, at first
Surveyed for Michael Kuscock. The above part thereof was then taken up by Casper Noy
But is now to be granted to Isaac Sonny: Beginning at a hickory sapling a corner of
the said Isaac Sonny's other Land. Thence by the same North West 87 perches to a Post at
corner of Mathew Walleris Land. Thence by the same North East 61 perches to a stone set for
corner of Conrad Redmanns Land. (late deceased) Thence by the same South East 172 perches
to a stone in the Line of late Christopher Newman now John Yeakles Land. Thence by the
same South West to a dead hickory 38 perches and North West 85 perches to a post
Thence by the same Land South West 23 perches to the Place of Beginning.
Containing Fifty Acres and 54 Perches of Land together with the usual
allowance at Six per Cent for Roads. Resurveyed for the said Isaac
Sonny on the 3^d Day of July Anno. 1759.

(See Memorandum filed with
Original Survey)

10 David Shultz

original survey)
IN TESTIMONY that the above is a copy of the original remaining on file in the
Department of Internal Affairs of Pennsylvania, made con-
formably to an Act of Assembly approved the 16th day of
February, 1833, I have hereunto set my Hand and caused
the Seal of said Department to be affixed at Harrisburg, this

first day of July 1895.

James W. Latte
Secretary of Internal Affairs.