


D. S. 18
Jacob Wimmings

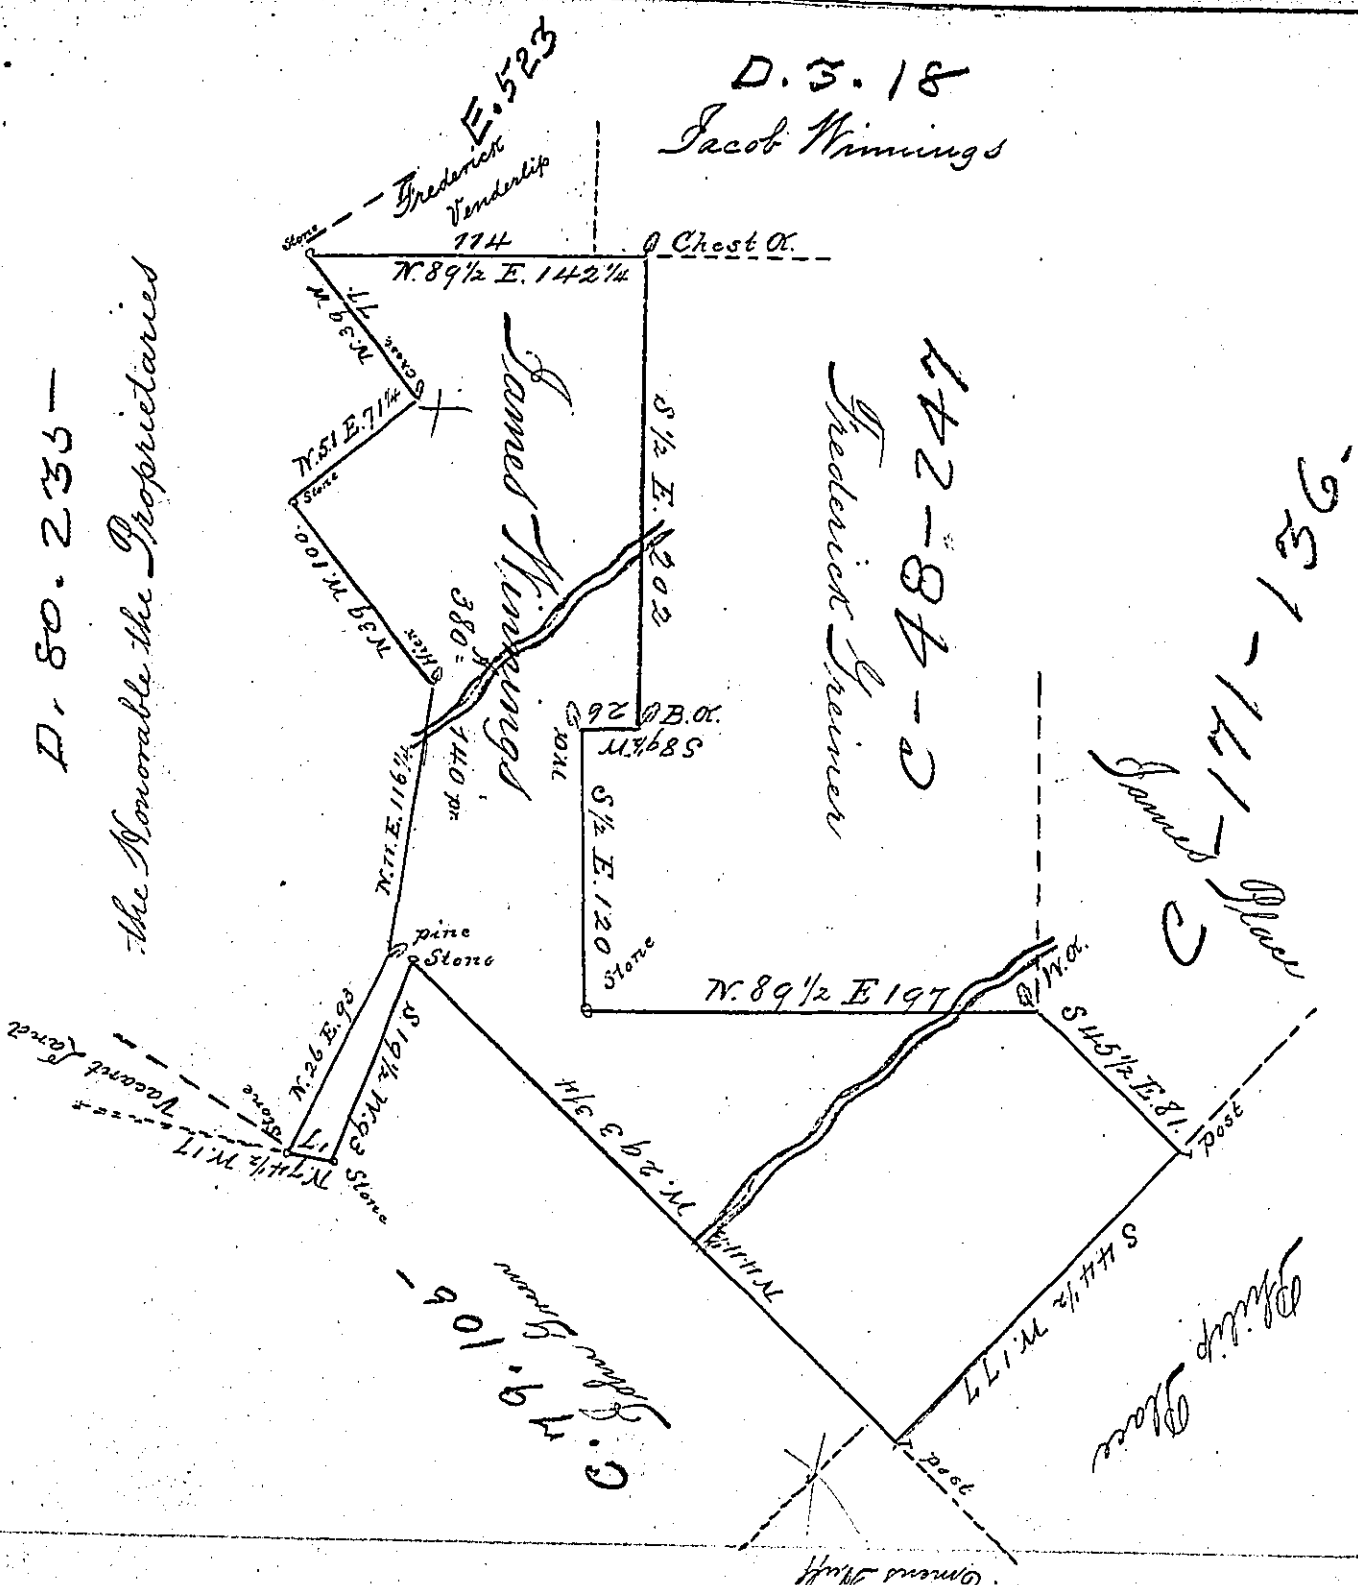

D. 80. 233 -
the Honorable the Proprietaries

C. 81. 176

By Virtue of a Warrant dated the 11th March 1793
 Surveyed the 11th December 1793 to James Wimmings the
 above described tract of land situate on Brodheads Creek
 on the East side thereof at a Place called Purgitory in
 Lower Smithfield Township in the County of North-
 ampton County Containing three hundred and eighty
 acres ^{140 p} and the allowance of Six p Cent &c

By Geo Palmer D.S.
 To Daniel Brodhead Esquire }
 Surveyor General }

IN TESTIMONY that the above is a copy of the original remaining on file in the
 Department of Internal Affairs of Pennsylvania, made con-
 formably to an Act of Assembly approved the 16th day of
 February, 1833, I have hereunto set my Hand and caused
 the Seal of said Department to be affixed at Harrisburg, this
 twenty second day of July 1895.

James W. Latta
 Secretary of Internal Affairs.