


C-128-155

A-55-260

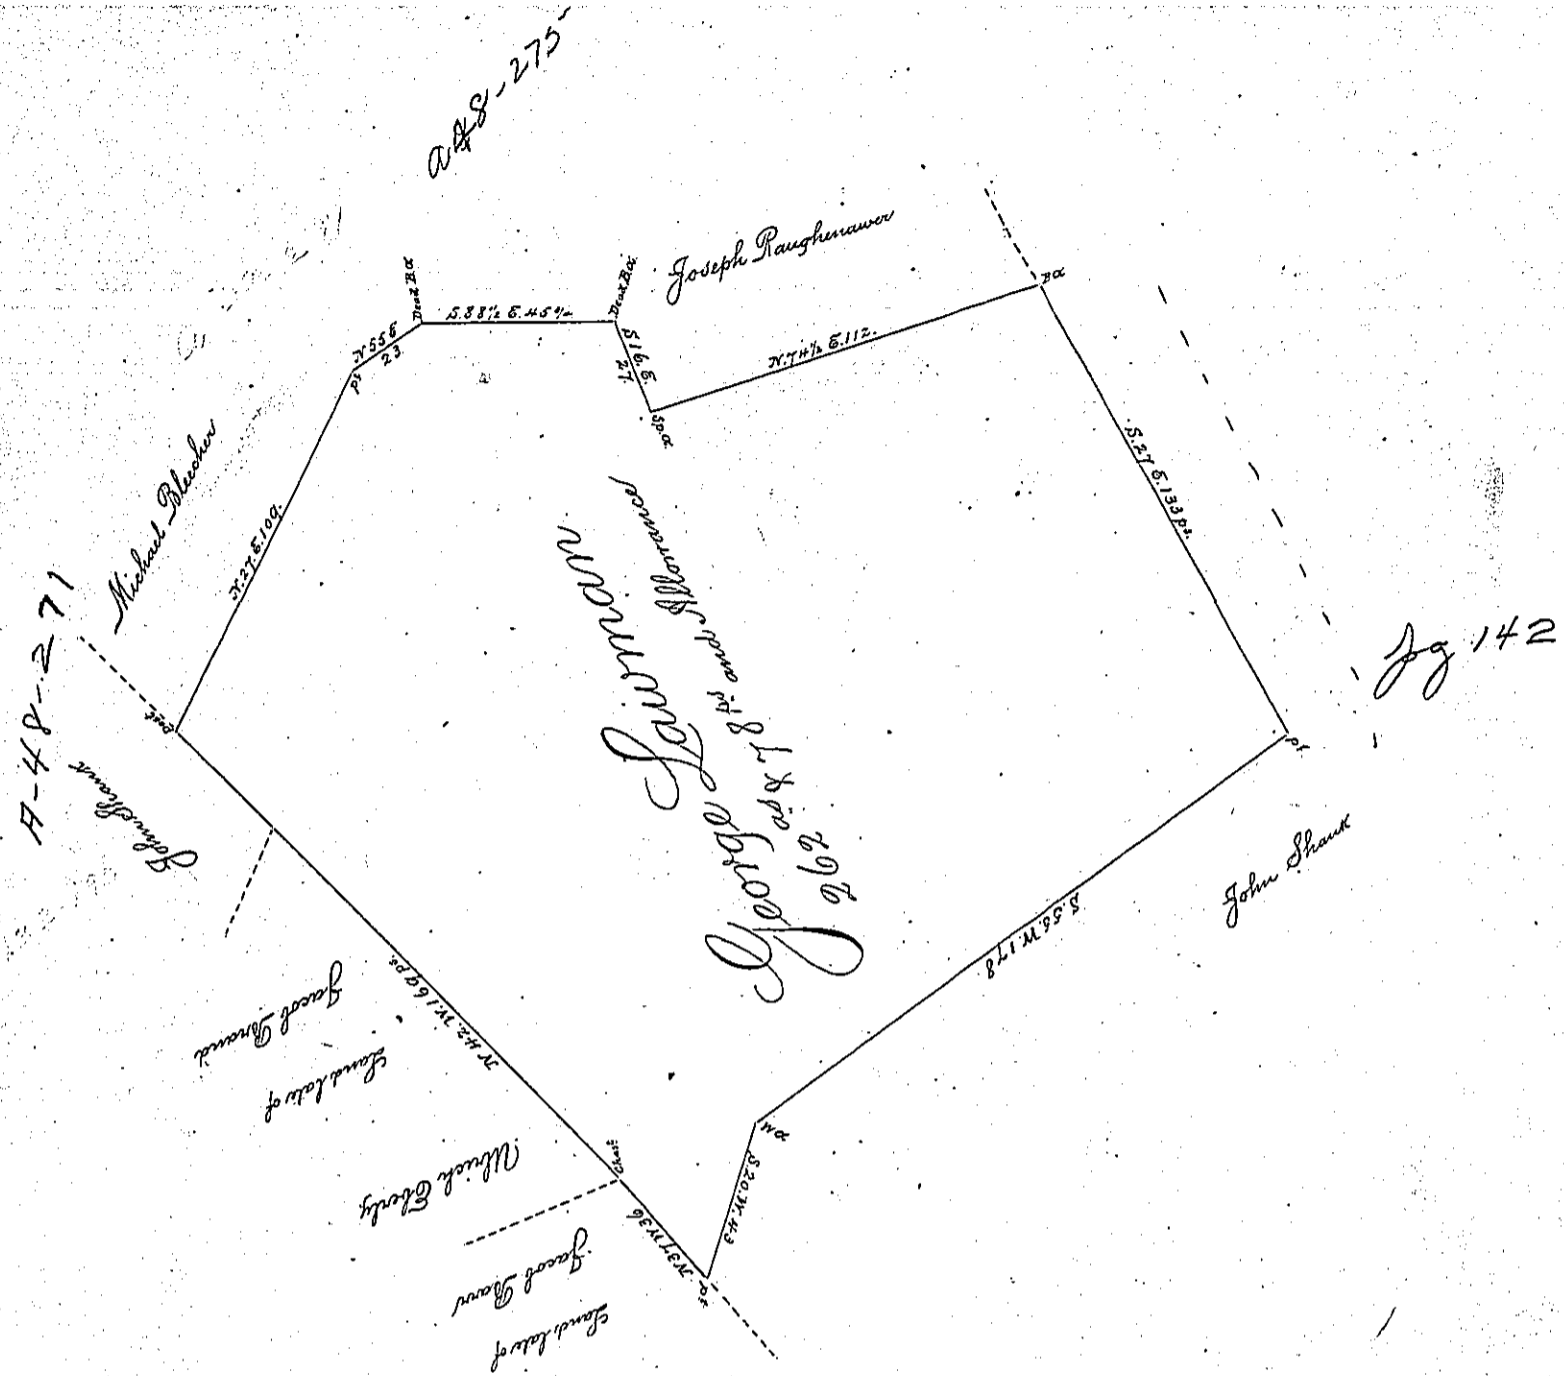

A Draught of a Tract of Land situated in Martick Township Lancaster County  
 Containing 262<sup>as</sup> & 88 ps and Allowance Surveyed (According to the Old lines and Corners) the  
 10<sup>th</sup> Day of December A.D. 1801. for George Lawman By Virtue of his Warrant Dated the 30<sup>th</sup> Day  
 of May A.D. 1734 &c

pr Th. Ream D.S.

To Samuel Cochran Esq.  
 Surveyor General

IN TESTIMONY that the above is a copy of the original remaining on file in the Department of  
 Internal Affairs of Pennsylvania, made conformably to an Act of Assembly  
 approved the 16th day of February, 1833, I have hereunto set my Hand  
 and caused the Seal of said Department to be affixed at Harrisburg, this

Sixth day of February 1900.

James W. Latta  
 Secretary of Internal Affairs.