


Form No. 3

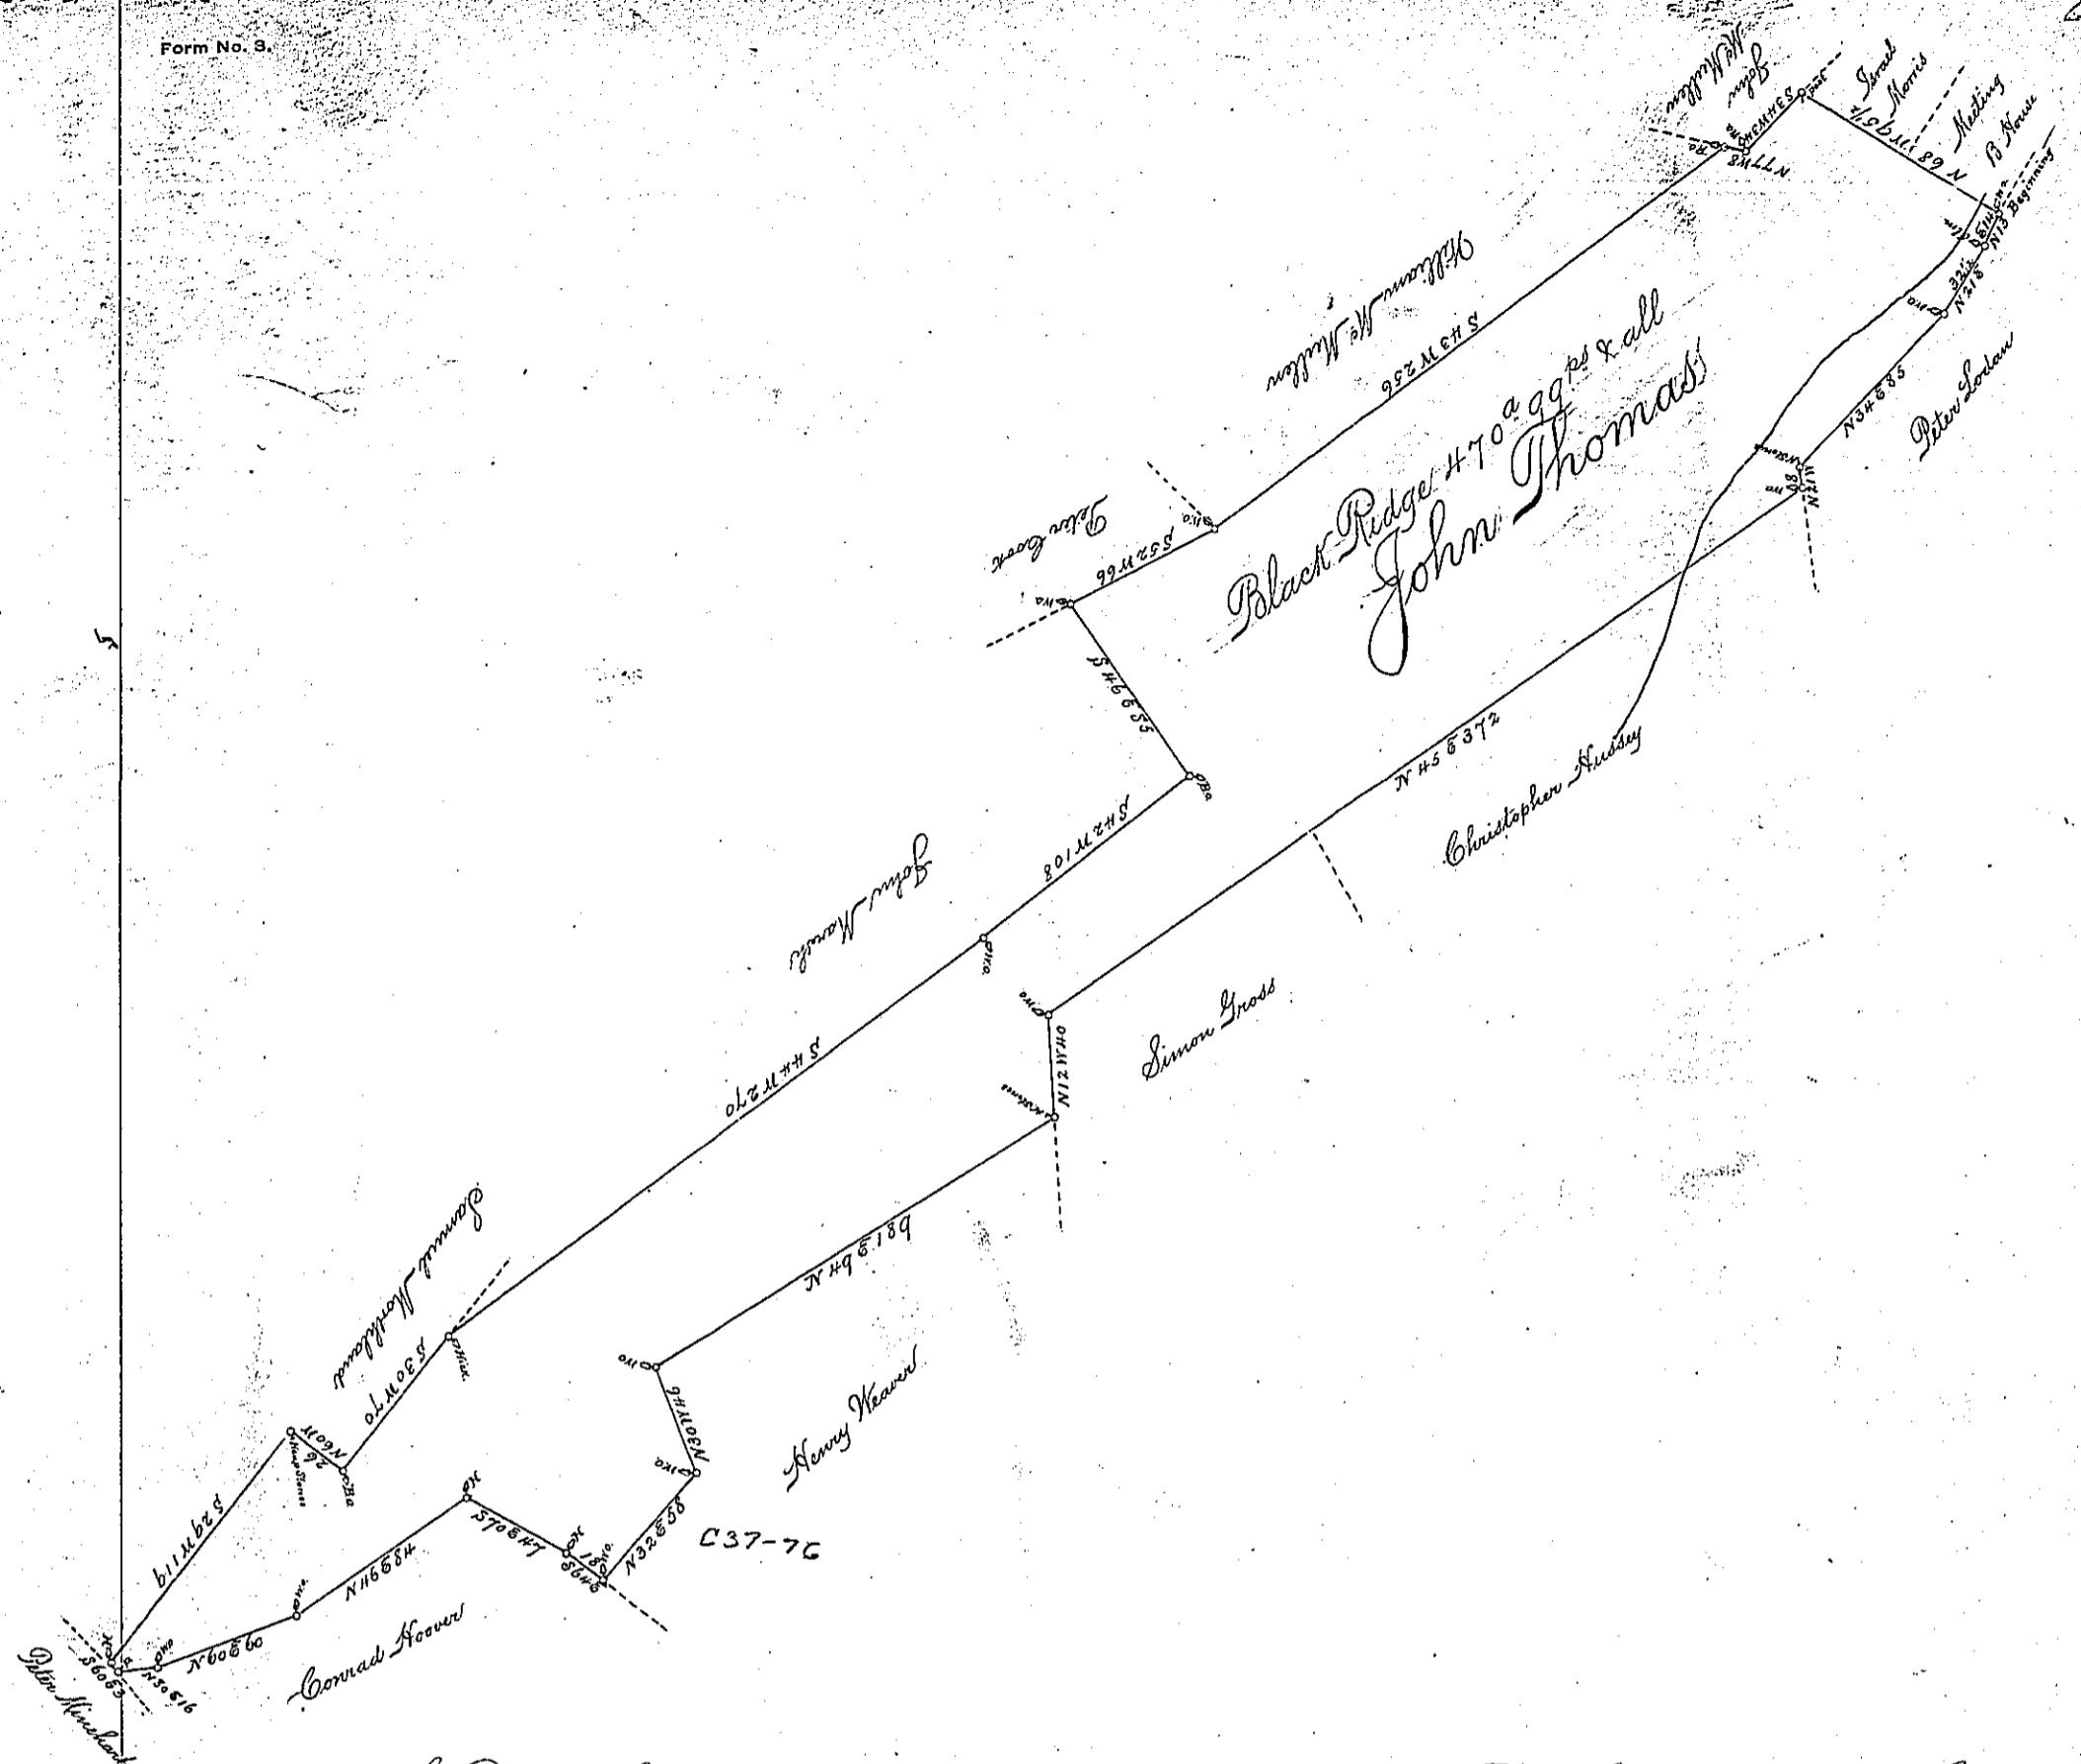

A Draught of a Tract Land situate in Warrington Township York County Surveyed for John Thomas In pursuance of Two Warrants the one of which was Granted to Daniel James for # 25th dated in the year 1745 the other was Granted to James Lemay for 100th more or less dated 6th of May 1749 Surveyed the 17th day of the 10th Month 1765

To Jno^s Luxens Surv^r Gen^l p^r Wm^m Matthews D^r S.
 # say for 10^{as} dated 26th Feb^r 1745.

N.B. This Land was Surveyed for James Lemay in the year 1751 in pursuance of the above Warrants by Francis M^c Cullough, ^{Assistant to George Stevenson} and the lines visibly marked all round which marked lines I followed agreeable to thy orders Except where some of the neighbours had Encroached a little on it.

IN TESTIMONY that the above is a copy of the original remaining on file in the Department of Internal Affairs of Pennsylvania, made conformably to an Act of Assembly approved the 16th day of February, 1833, I have hereunto set my Hand and caused the Seal of said Department to be affixed at Harrisburg, this

seventh day of November 1899

James W. Latta
 Secretary of Internal Affairs.