


See pg. 85

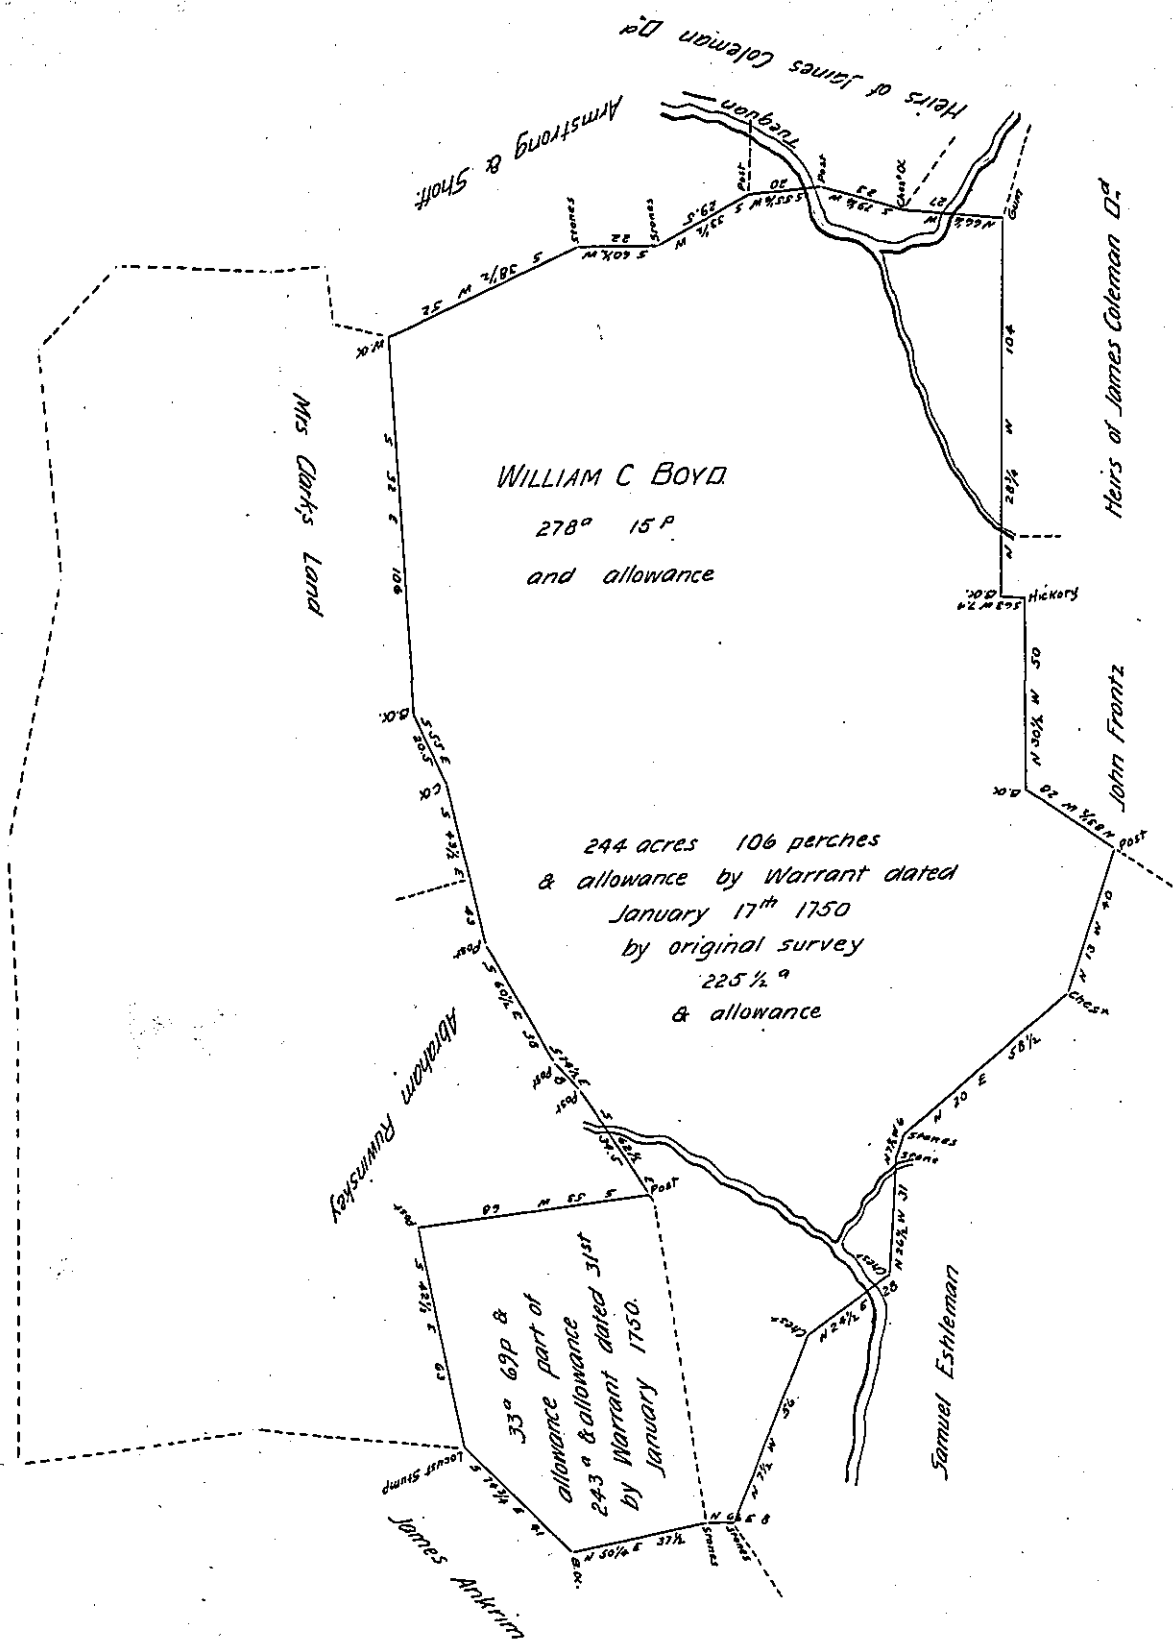

Draught of a Tract of Land situate in Martick Township Lancaster County Containing Two hundred and seventy eight acres & fifteen perches and the usual allowance of six pr Cent for Roads & Co. — 244 acres 106 perches & allowance was surveyed in pursuance of a Warrant granted to John Boyd January 17th 1750 — and 33 acres 69 perches & allowance. Being part of 243 acres & allowance which was ~~granted~~ surveyed in pursuance of a Warrant granted to Thomas White January 31st 1750. Surveyed the above described piece of land for William G. Boyd January 31st 1837.

pr Hugh Long D.S.

To John Taylor Esq
Surveyor General

IN TESTIMONY that the above is a copy of the original remaining on file in the Department of Internal Affairs of Pennsylvania, made conformably to an Act of Assembly approved the 16th day of February, 1833, I have hereunto set my Hand and caused the Seal of said Department to be affixed at Harrisburg, this

twentieth day of January 1905

Spencer Perrow
Secretary of Internal Affairs