


County Line

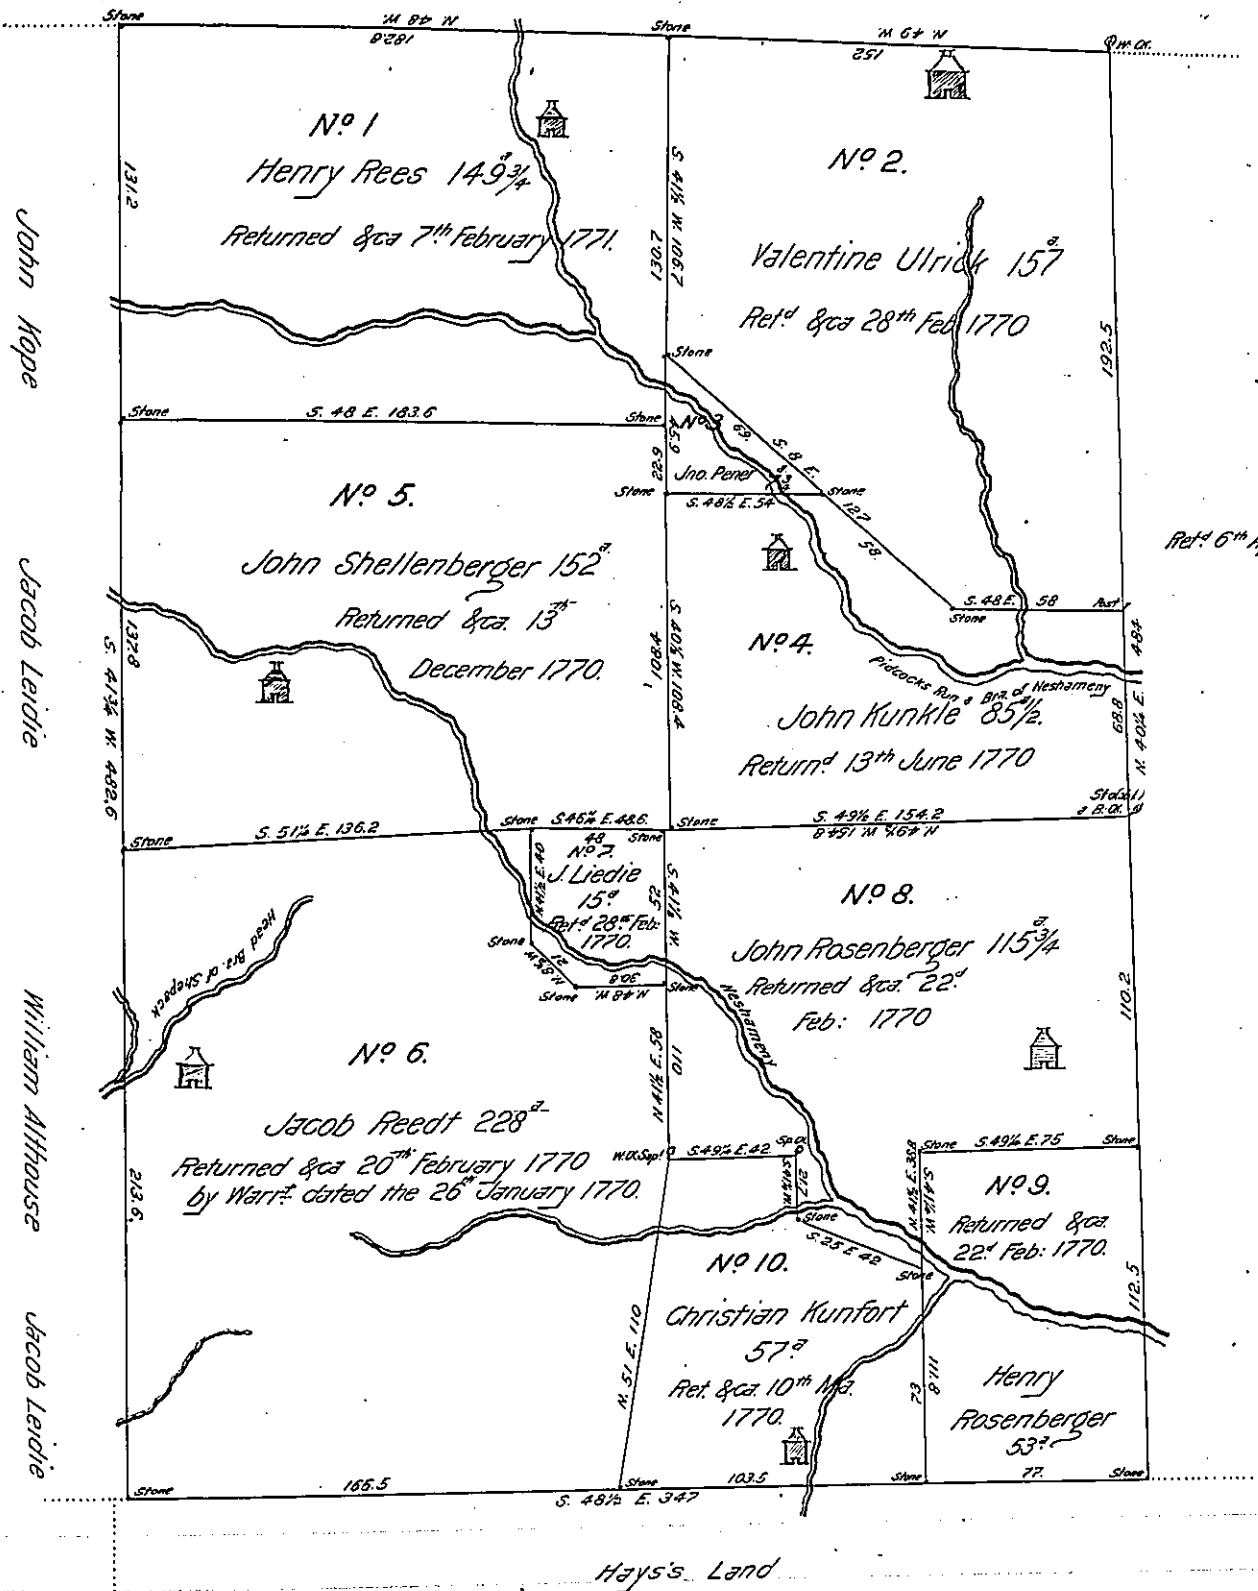

	1	2	3	4	5	6	7	8	9	10	Total
Neat Measure	149 3/4	157	7 3/4	85 1/2	152	228	15	115 3/4	53	57	1020 3/4
and allow	141.43	148.18	7.49	80.105	143.63	215.15	14.25	109.31	50.00	53.122	962.149
Ret'd 6 th Apr. 1770.											

The Draught of a Tract of Land, Situate in the Township of Hatfield in the County of Philadelphia, Containing One Thousand Twenty Acres and a Quarter Belonging to the Honorable Proprietaries now in the Possession of the above Named Persons being Numbered from 1 to 10 inclusive Resurveyed and Divided as ~~of~~ the annexed Draught the 14th, 15th & 16th days of November 1769 by Order of Richard Hockley Esq^r —

J^r. Lukens S^rG.

IN TESTIMONY that the above is a copy of the original remaining on file in the Department of Internal Affairs of Pennsylvania, made conformably to an Act of Assembly approved the 16th day of February, 1833, I have hereunto set my Hand and caused the Seal of said Department to be affixed at Harrisburg, this nineteenth day of December 1905.

Joseph N. Brown
Secretary of Internal Affairs.