


98

H23-404

183
2-215

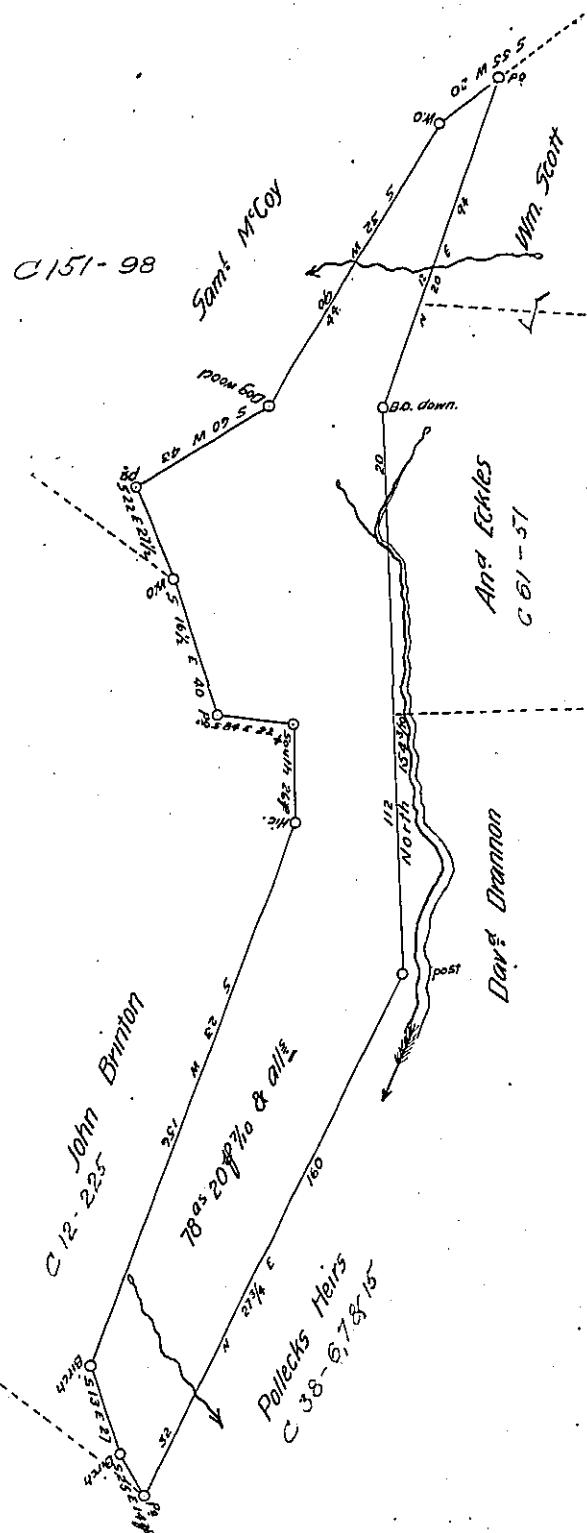

A Draft of a Tract of Land situate in plumb Township Allegheny County, Surveyed on the 17th of August 1825 for John Eckles by Virtue
of a Warrant granted to Him dated the 5th of August 1825 Containing Seventy eight acres & twenty perches & $\frac{1}{10}$ of a perch & allowance
of 6 ft. ct for Roads &c.

I approve the above Survey

f Rob-Beatty

Oct 5th 1825. R. Hilands D.S.

for

Alegheny County

Robert Hilands Esq' D.S.

Ally Co.

Gabriel Hiester Jr. Esq. S.G.

Commonwealth Pen.

IN TESTIMONY that the above is a copy of the original remaining on file in the Department of Internal Affairs of Pennsylvania, made conformably to an Act of Assembly approved the 16th day of February, 1833, I have hereunto set my Hand and caused the Seal of said Department to be affixed at Harrisburg, this

second day of November, 1905.

Shao-chi Ho
Secretary of Internal Affairs.