


037-165

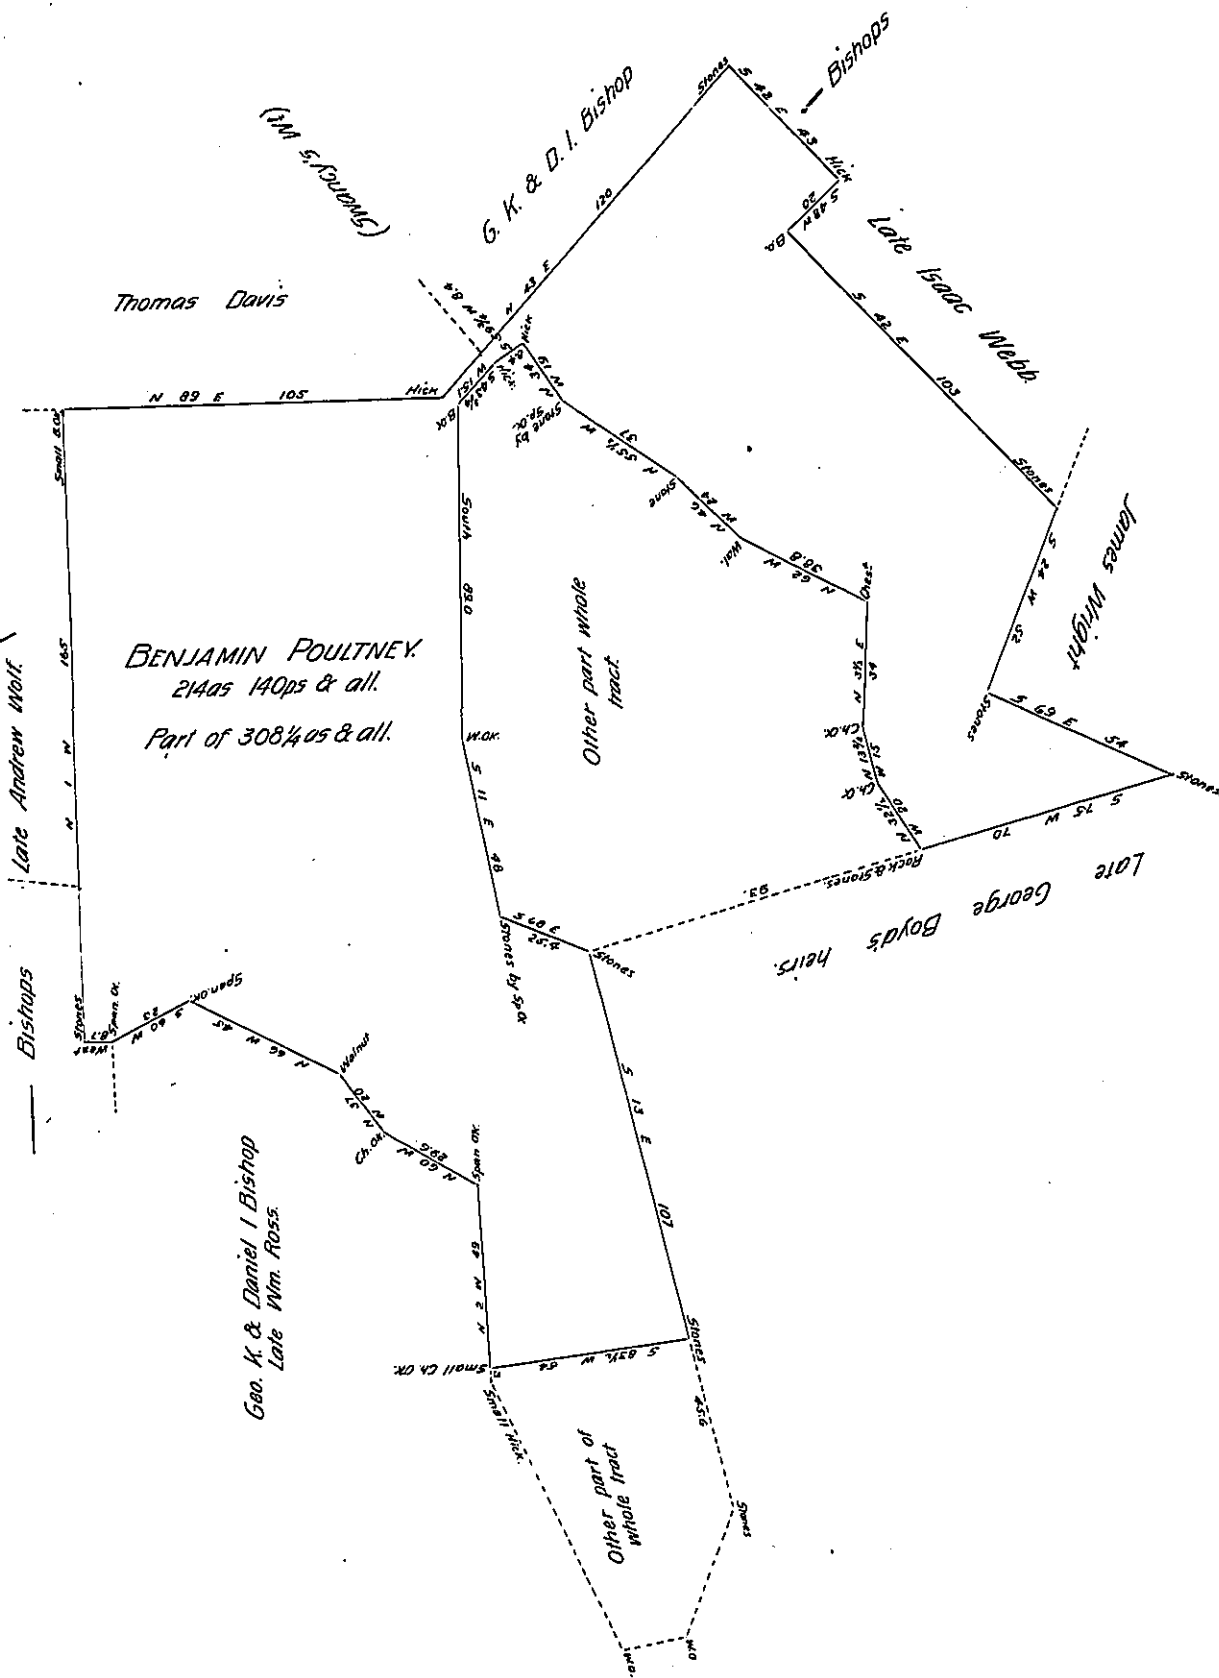

Situate in Warrington township York county containing 21405 140 ps. & allowance of 6 per cent. Part of 308 1/4 as & all. Surveyed in pursuance of a Warrant for _____ granted to Benjamin Poultney dated 14th June 1776. Said part surveyed divided off and returned for confirmation for George K. & Daniel I. Bishop present owners. May 3^d 1837

per D^r Leese D.S.

To John Taylor Esq. S.G.

IN TESTIMONY that the above is a copy of the original remaining on file in the Department of Internal Affairs of Pennsylvania, made conformably to an Act of Assembly approved the 16th day of February, 1833, I have hereunto set my Hand and caused the Seal of said Department to be affixed at Harrisburg, this

sixth day of December 1906.

Richard P. ...
Secretary of Internal Affairs.