


A Draft of a Lot Surveyed to Saml
J. Pealer Cont^d 11¹/₁₀₀ Acres In Sa-
lem Township Luzerne County
Dec 7th 1878 By J. L. Lawrence C.S

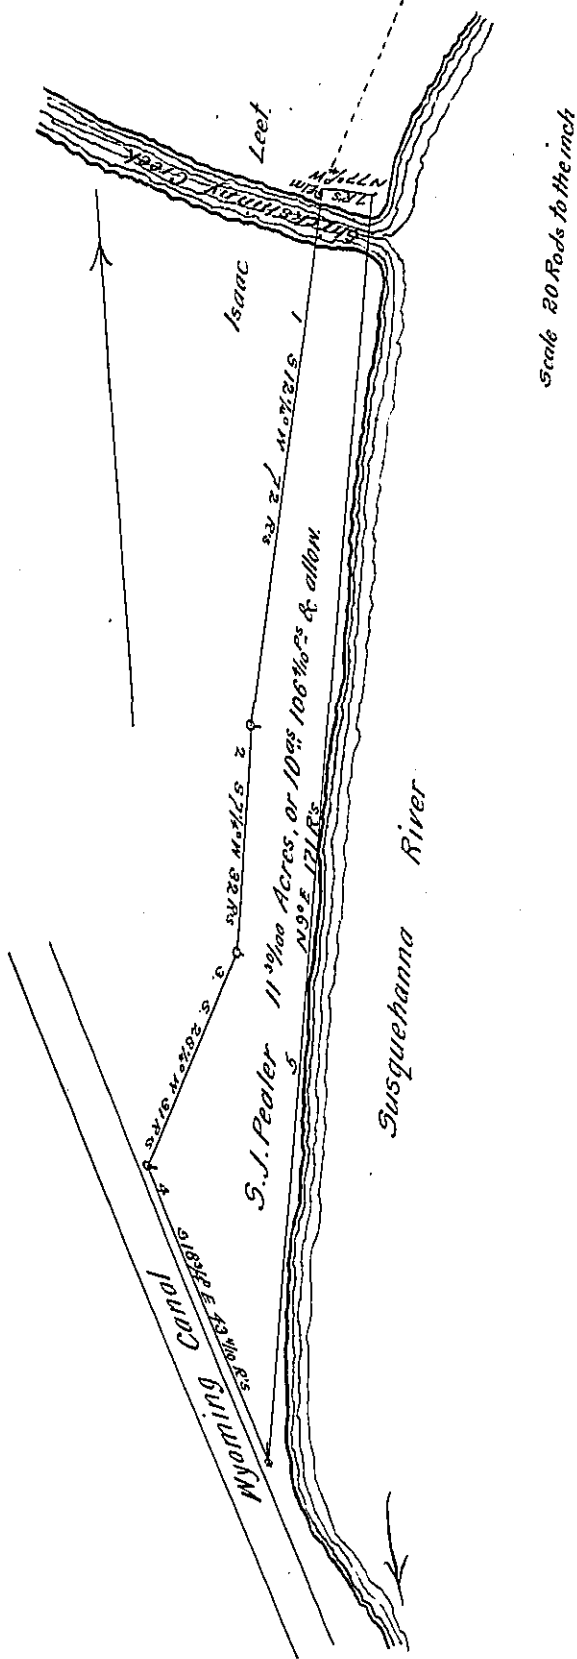

A Draft of a tract of land situated in the township of Salem, and County of Luzerne containing ten Acres 106 Rods and allowances
of six per cent for roads, &c. surveyed the 7th day of December 1878, in pursuance of a warrant granted to Samuel J. Pealer dated the 19th
day of June 1878

Do Wm. H. Causless Secretary of Internal Affairs

J. L. Lawrence C. S.

IN TESTIMONY that the above is a copy of the original remaining on file in the Department of
Internal Affairs of Pennsylvania, made conformably to an Act of Assembly
approved the 16th day of February, 1833, I have hereunto set my Hand
and caused the Seal of said Department to be affixed at Harrisburg, this
Twenty-seventh day of September 1906.

Wm. H. Causless
Secretary of Internal Affairs.