


Swc 200-108 cancelled  
H-74-755

126  
H75-683  
5-2288/229

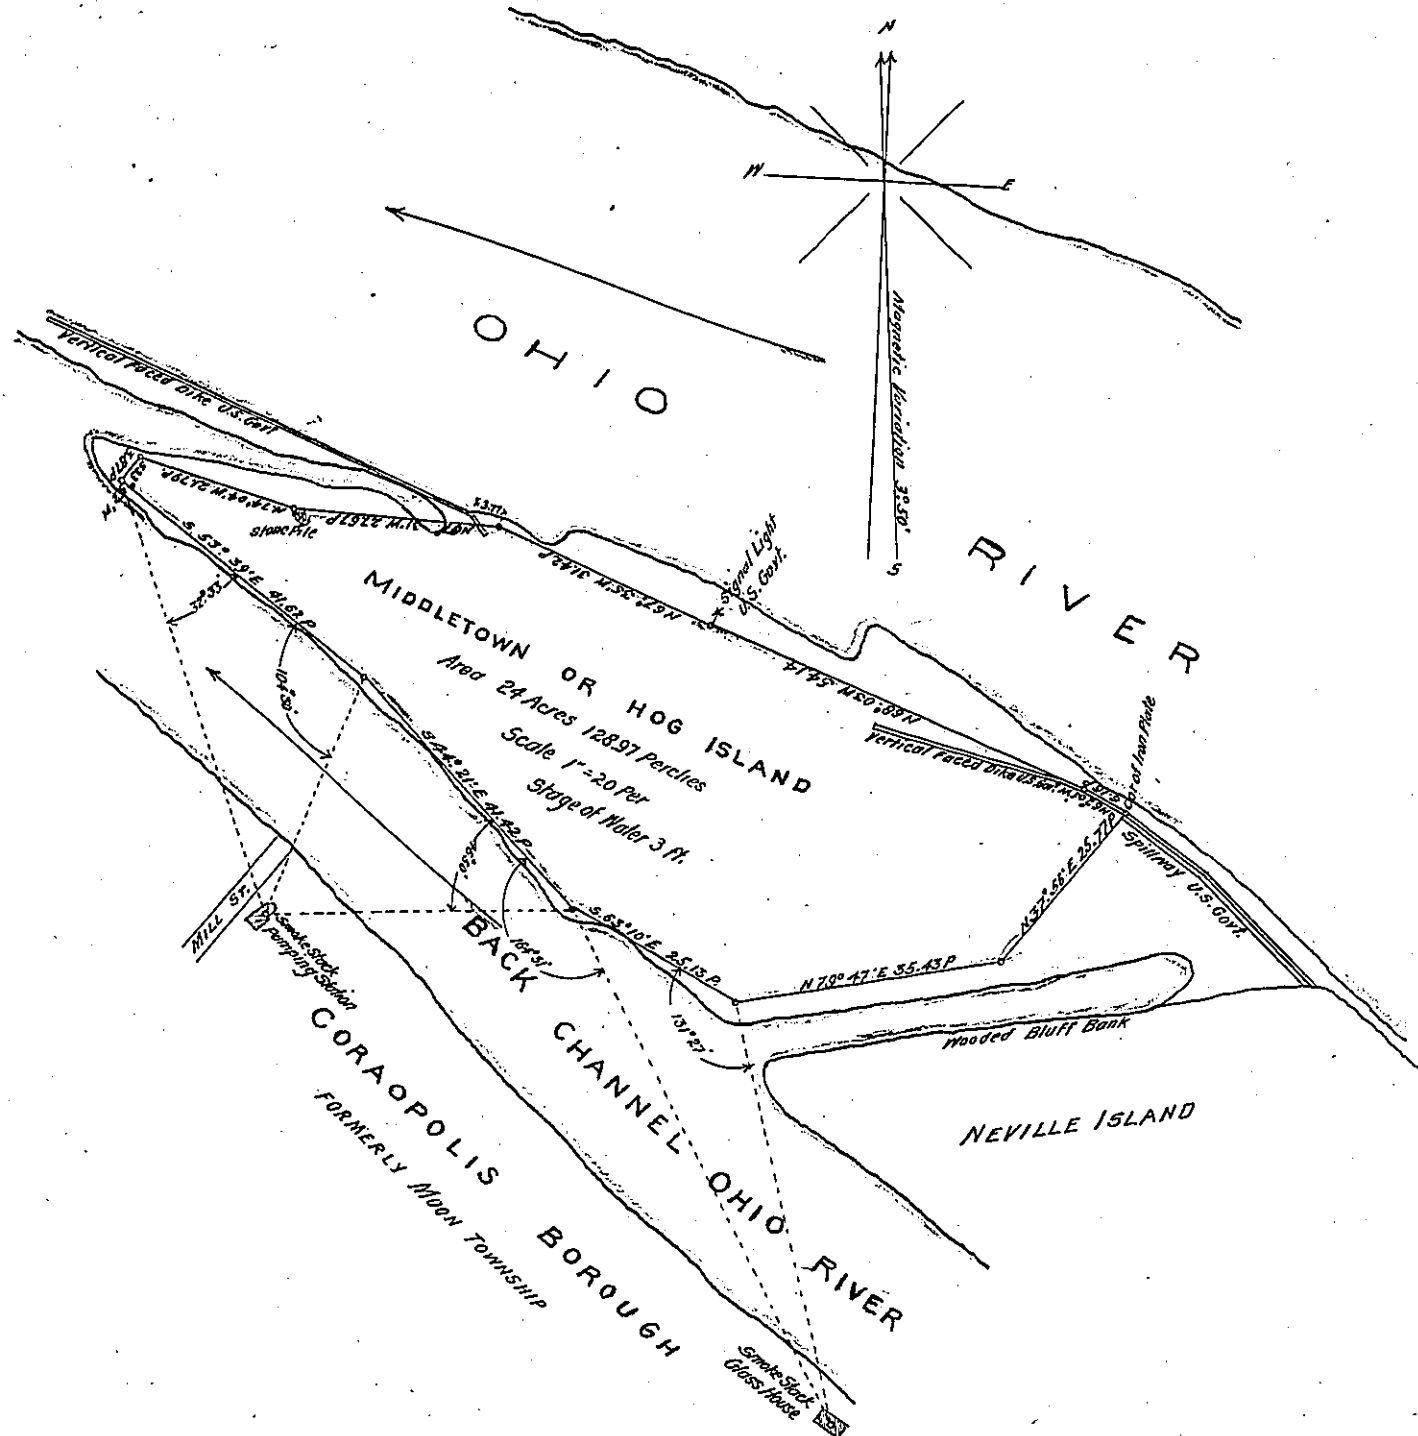

A Draft of <sup>an island</sup> ~~a tract of land~~ situated in the <sup>Ohio River</sup> ~~township~~ opposite the upper end of Moon Township (now Coraopolis Borough), Allegheny County, called Middletown or ~~County of~~ Hog Island, containing twenty-four (24) acres, 128.97 perches and allowance of six per cent for roads, etc. Surveyed the third day of August 1900, in pursuance of a warrant granted to A.C. Patterson dated the twenty-second day of May 1890.

By James M. Salka, Esq.,  
Secretary of Internal Affairs

Chas. Davis  
County Surveyor

IN TESTIMONY that the above is a copy of the original remaining on file in the Department of Internal Affairs of Pennsylvania, made conformably to an Act of Assembly approved the 16th day of February, 1833, I have hereunto set my Hand and caused the Seal of said Department to be affixed at Harrisburg, this twenty-sixth day of October, 1906.

Geo. A. S. Brown  
Secretary of Internal Affairs