


C. Dist	N	S	E	W	M.D	Ret.	R.S.
1 N 84½ E 104	9.96	—	103—	—	103	1025.88	—
2 N 64½ E 48	20.66	—	43.02	—	249.02	5044.7532	—
3 N 78½ W 20	3.99	—	—	19.75	272.29	1086.4371	—
4 S 85 W 25	—	2.18	—	24.98	227.56	—	496.0808
5 S 80 W 80	—	13.96	—	79.38	123.20	—	1719.872
6 S 67½ W 12	—	4.59	—	11.16	32.66	—	149.9094
7 S 37½ W 175	—	13.88	—	10.75	10.75	—	149.21

7157.0703
 2515.0722
 4642
 462321
 1158.1 gr. P
 Actual 2. 1. Quantity & C.

Scale 20 perch to the Inch.

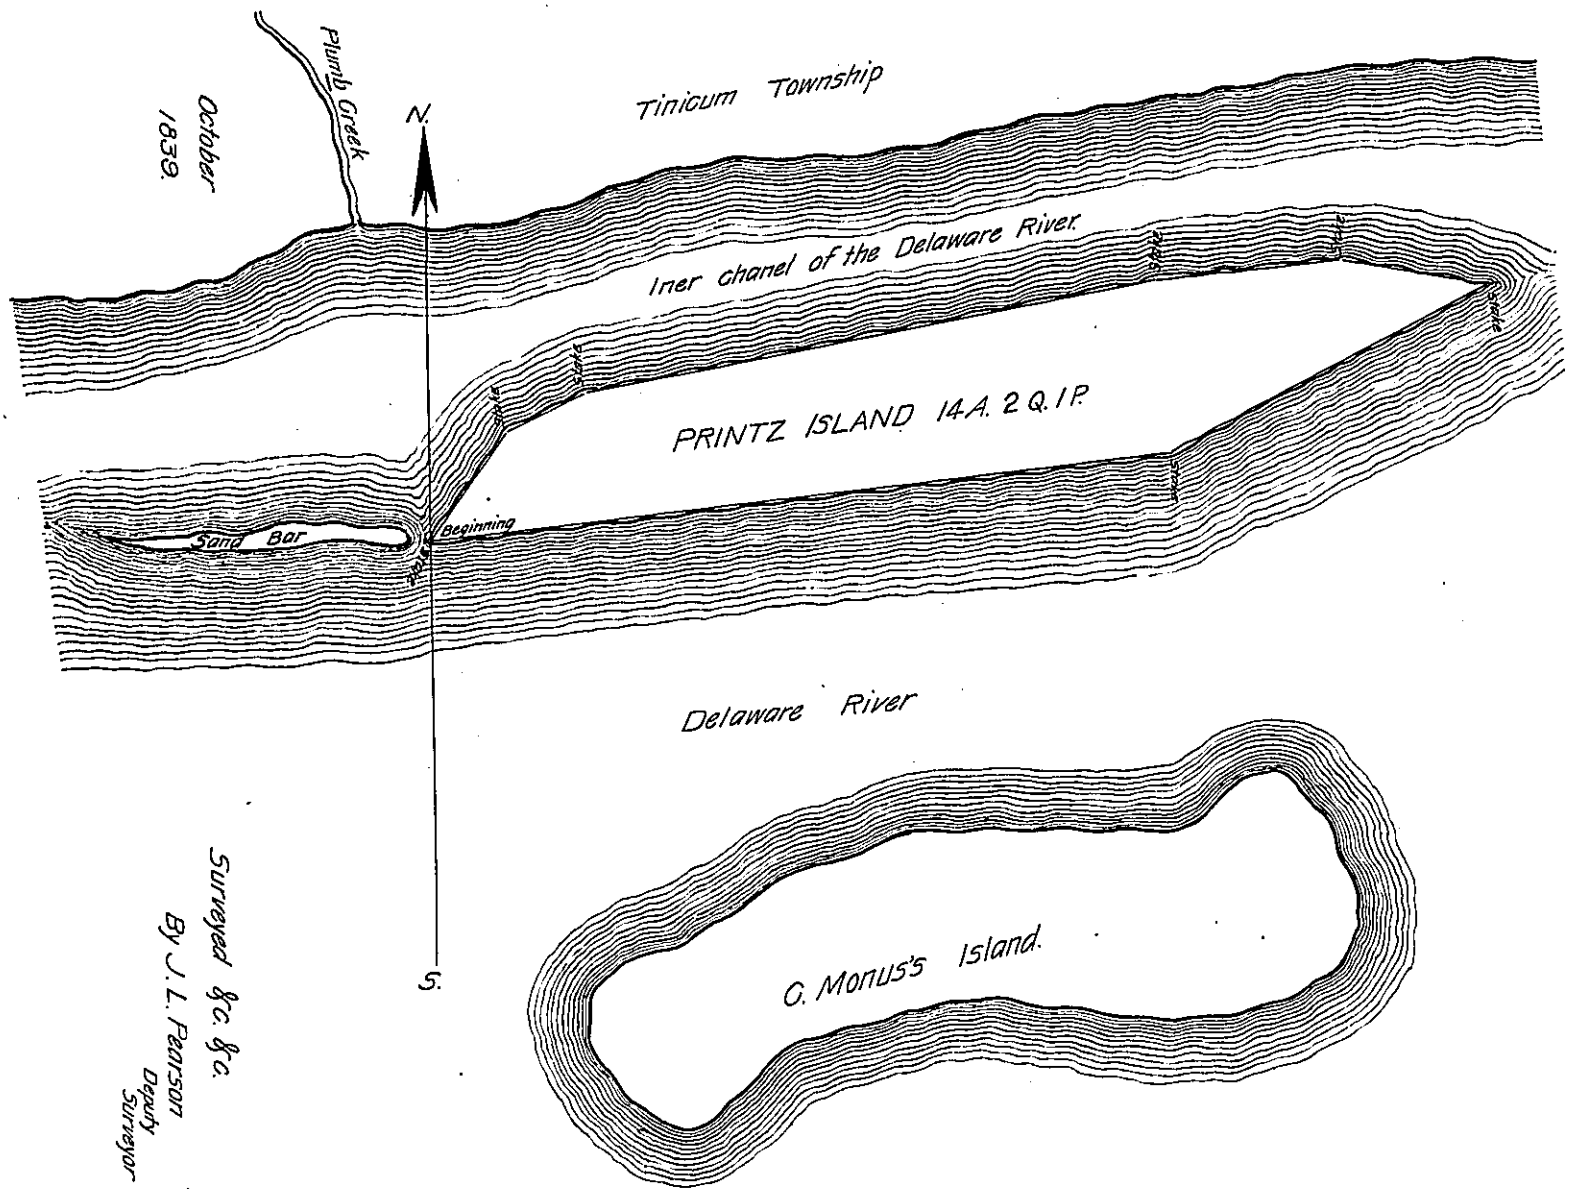

Surveyed &c. &c.
 By J. L. Pearson
 Deputy
 Surveyor

Pursuant to the (foregoing and) annexed Warrant directed to Me John L. Pearson of Ridley township, being duly appointed and Commissioned Deputy Surveyor in and for Delaware County in the Commonwealth of Pennsylvania. And after having been duly attested as such, did on the eighteenth day of October Anno Domini 1839 by Virtue of the aforesaid Warrant from the Land Office dated the 14th day of May A.D. 1838. with two reputable attested chain carriers, proceed to Survey the Island in the Delaware River called "Printz" as mentioned and described in the Said Warrant &c. Beginning at a Stake on the Southern point of the said "Printz" Island in the said river. Thence up the same on South East side thereof North eighty four and an half degrees East one hundred and four perches to a Stake (at about low water Mark). Thence by low water Mark North sixty four and an half degrees East forty eight perches to a stake at the upper point of the said Island Thence down the said River at low water Mark, the Several Courses as follows (Thence from the said Upper point) North seventy eight and an half degrees West twenty perches to a Stake, Thence South eighty five degrees West twenty five perches to a stake, Thence South eighty degrees west eighty perches to a stake, Thence South sixty seven and an half degrees West twelve perches to a stake, and Thence South thirty seven and an half degrees West seventeen and an half perches to the stake at place of beginning. Containing fourteen Acres two quarters and One square perch of land as per Calculation and draft hereto annexed Witness my hand October 18th 1839.

J. L. Pearson Deputy Surveyor

To Jacob Sallade Esq.
 Surveyor General of
 Common^{with} of Penn^a

IN TESTIMONY that the above is a copy of the original remaining on file in the Department of Internal Affairs of Pennsylvania, made conformably to an Act of Assembly approved the 16th day of February, 1833, I have hereunto set my Hand and caused the Seal of said Department to be affixed at Harrisburg, this twelfth day of May 1908.

Henry Hoover
 Secretary of Internal Affairs.