


H73-115 8.5.  
116 MB B  
114 8.5.  
117 RFS.  
5-150

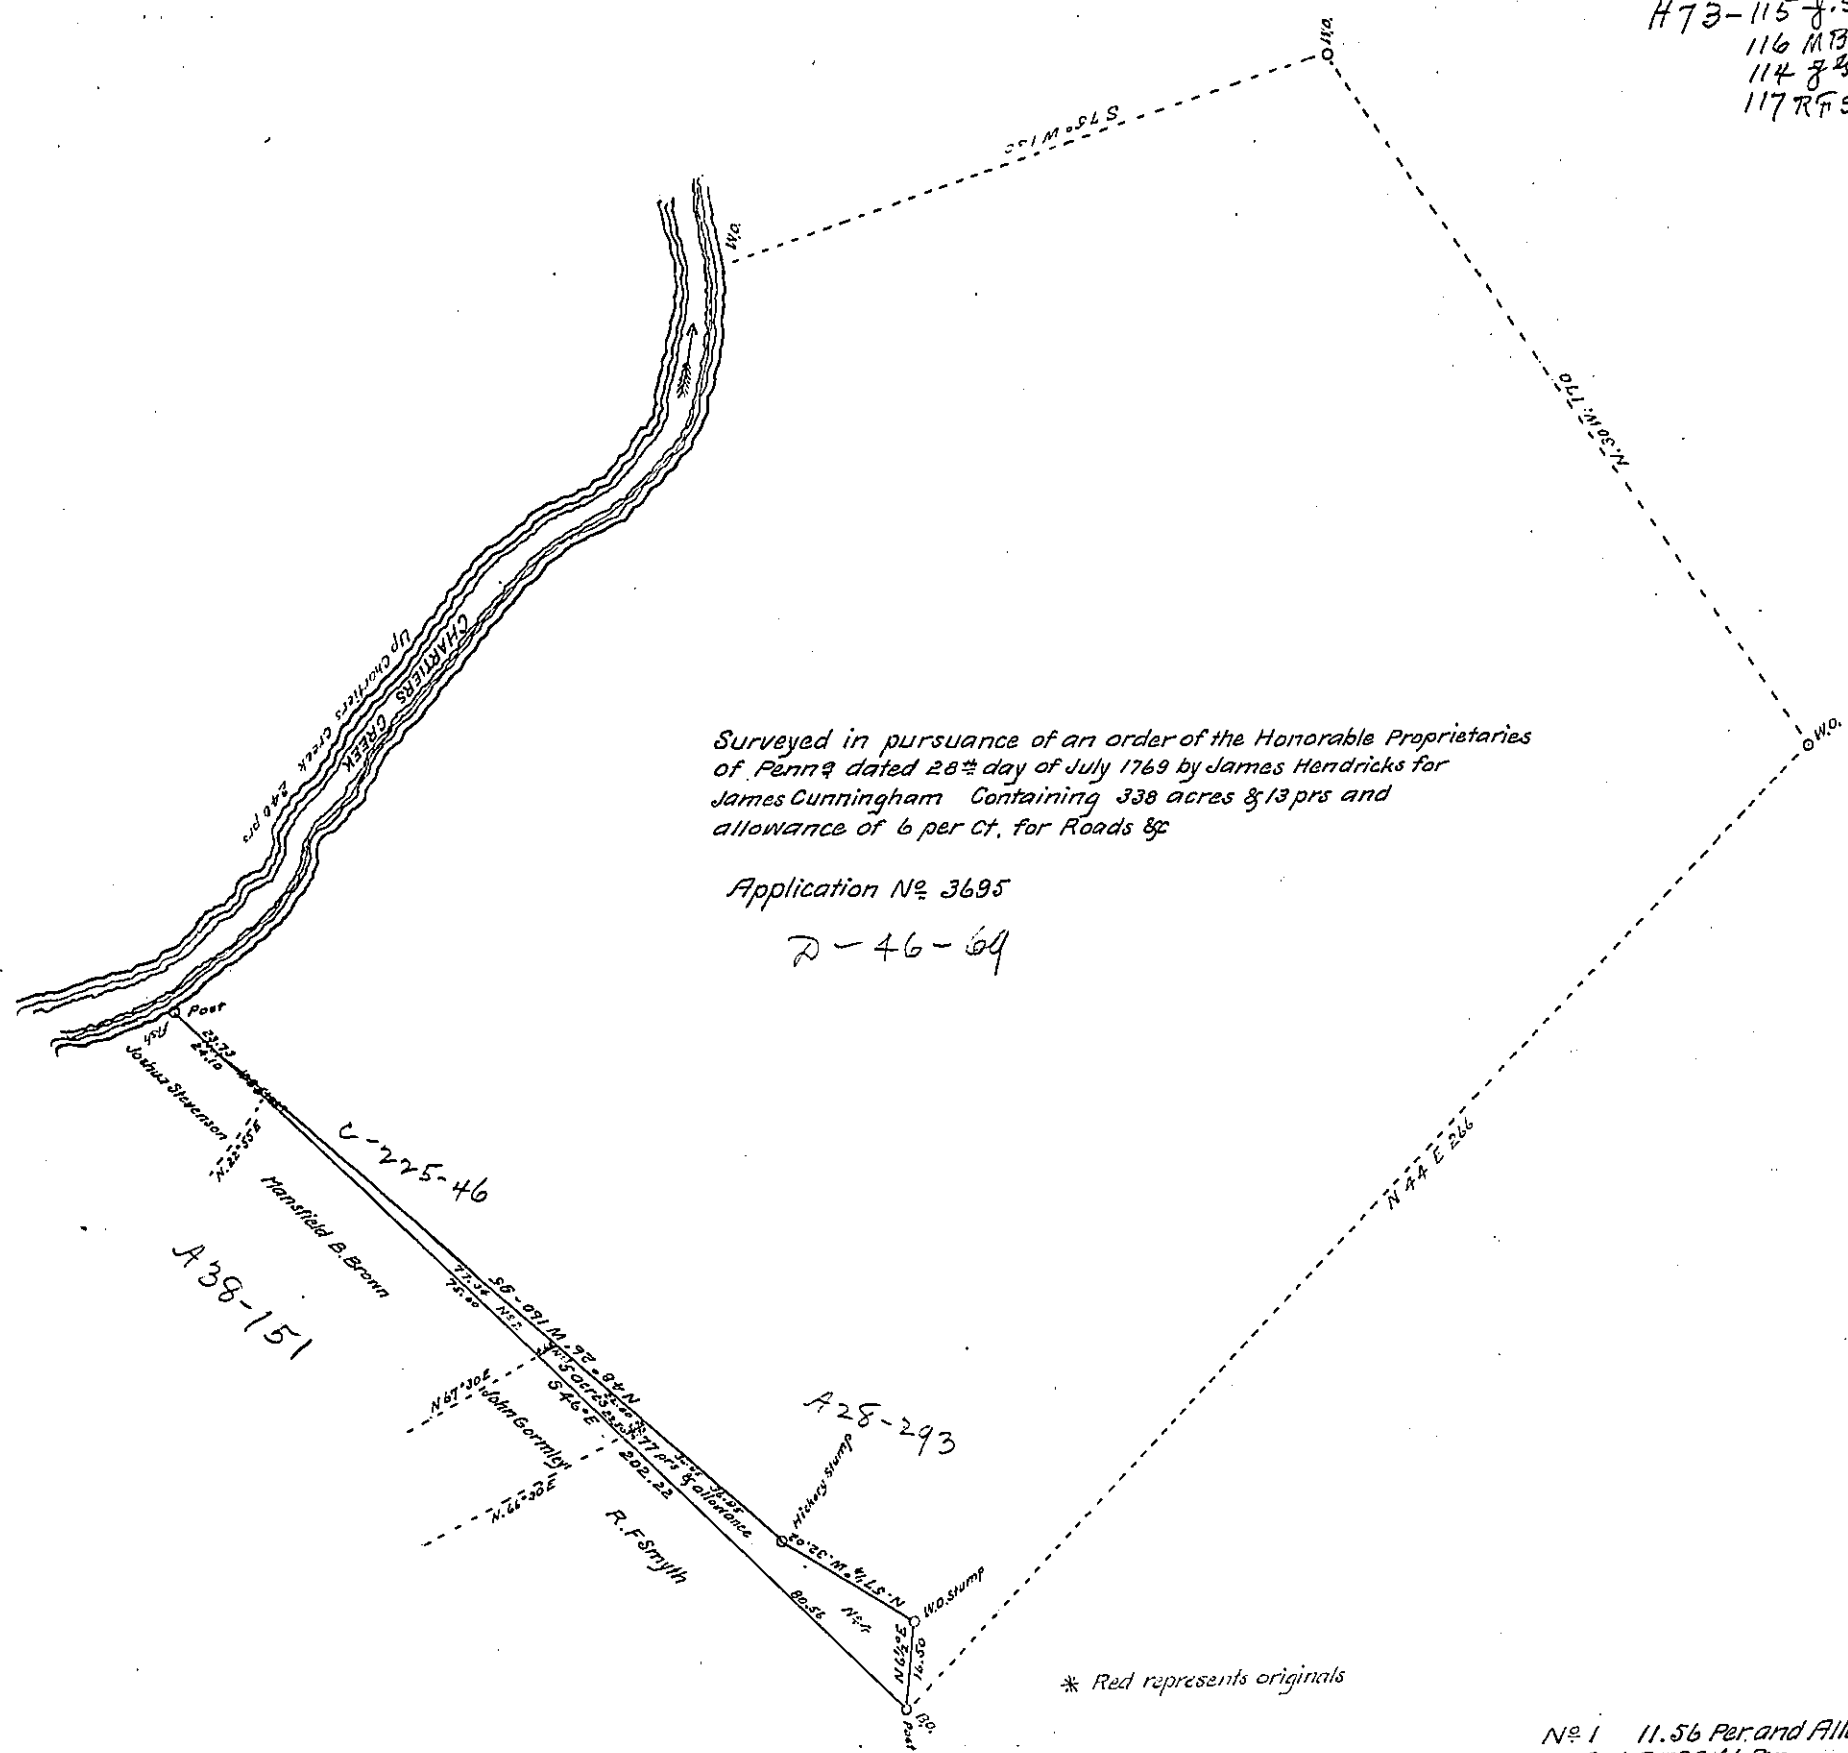

Surveyed in pursuance of an order of the Honorable Proprietaries of Penn<sup>a</sup> dated 28<sup>th</sup> day of July 1769 by James Hendricks for James Cunningham Containing 338 acres & 13 prs and allowance of 6 per Ct. for Roads &c

Application No 3695  
D-46-64

To R. B. Beath Esq  
Surveyor General

No 1	11.56 Per and Allowance
" 2	1 A. 29.66 Per "
" 3	101.98 " " "
" 4	3 Acs. 93.80 " " "

The above draught represents a part of a tract of land Situated in Scott township and Borough of Mansfield Alleghany County Pennsylvania, now in possession of Joshua Stephenson, M. B. Brown, J. Gormly & R. F. Smyth containing five acres and seventy seven perches and allowance of 6 per. ct. for roads &c being part of a larger tract surveyed to James Cunningham in pursuance of an order of the Honorable Proprietaries of Penn<sup>a</sup> dated July 28<sup>th</sup> 1769. Containing 338 acres & 13 perches & allowance of 6 per. ct. for roads &c

Surveyed Oct. 13<sup>th</sup> 1874

J. B. Stilley C.S

IN TESTIMONY that the above is a copy of the original remaining on file in the Department of Internal Affairs of Pennsylvania, made conformably to an Act of Assembly approved the 16th day of February, 1883, I have hereunto set my Hand and caused the Seal of said Department to be affixed at Harrisburg, this twenty-first day of February 1908.

Henry Hoover  
Secretary of Internal Affairs.