


No.	Bearings	Distances	No.	Bearings	Distances
1	S. 71° 36' W.	530.0	28	S. 31° 53' W.	192.7
2	N. 76° 24' W.	121.00	29	S. 61° 44' E.	96.76
3	N. 53° 24' W.	374.00	30	S. 37° 32' E.	165.45
4	N. 13° 24' W.	255.00	31	S. 57° 08' E.	91.36
5	N. 35° 24' W.	46.00	32	S. 67° 20' E.	82.00
6	N. 70° 24' W.	106.00	33	S. 62° 09' E.	48.45
7	N. 68° 24' W.	128.00	34	S. 57° 38' W.	22.16
8	S. 89° 36' W.	100.00	35	S. 48° 01' 20" E.	19.60
9	N. 65° 24' W.	56.00	36	N. 19° 10' E.	22.30
10	N. 57° 24' W.	184.00	37	S. 88° 20' E.	20.48
11	N. 23° 24' W.	18.00	38	N. 67° 30' W.	20.28
12	N. 60° 24' W.	68.00	39	N. 07° 06' W.	30.44
13	N. 72° 24' W.	58.00	40	N. 50° 43' W.	25.23
14	N. 68° 24' W.	114.00	41	N. 66° 44' W.	20.56
15	N. 45° 24' W.	96.00	42	N. 47° 33' W.	15.69
16	N. 61° 24' W.	36.00	43	N. 65° 00' E.	32.30
17	N. 46° 24' W.	40.72	44	S. 88° 20' E.	17.36
18	N. 53° 24' W.	236.62	45	S. 76° 30' E.	17.01
19	S. 32° 24' W.	9.09	46	N. 10° 01' W.	91.58
20	S. 53° 24' E.	76.41	47	N. 46° 50' W.	15.48
21	S. 58° 24' E.	88.36			
22	S. 49° 14' E.	107.27			
23	S. 38° 04' E.	121.21			
24	S. 60° 41' E.	97.58			
25	S. 60° 41' E.	136.24			
26	S. 57° 49' E.	117.70			
27	S. 45° 53' E.	146.97			
28	S. 37° 20' E.	68.79			
29	S. 71° 45' E.	150.00			
30	S. 69° 22' 40" E.	100.83			
31	N. 21° 38' E.	21.09			
32	S. 66° 29' E.	100.36			
33	S. 62° 09' E.	46.67			
34	S. 57° 38' W.	18.91			
35	S. 57° 38' W.	32.20			
36	N. 23° 24' E.	18.70			
37	S. 60° 24' E.	74.77			

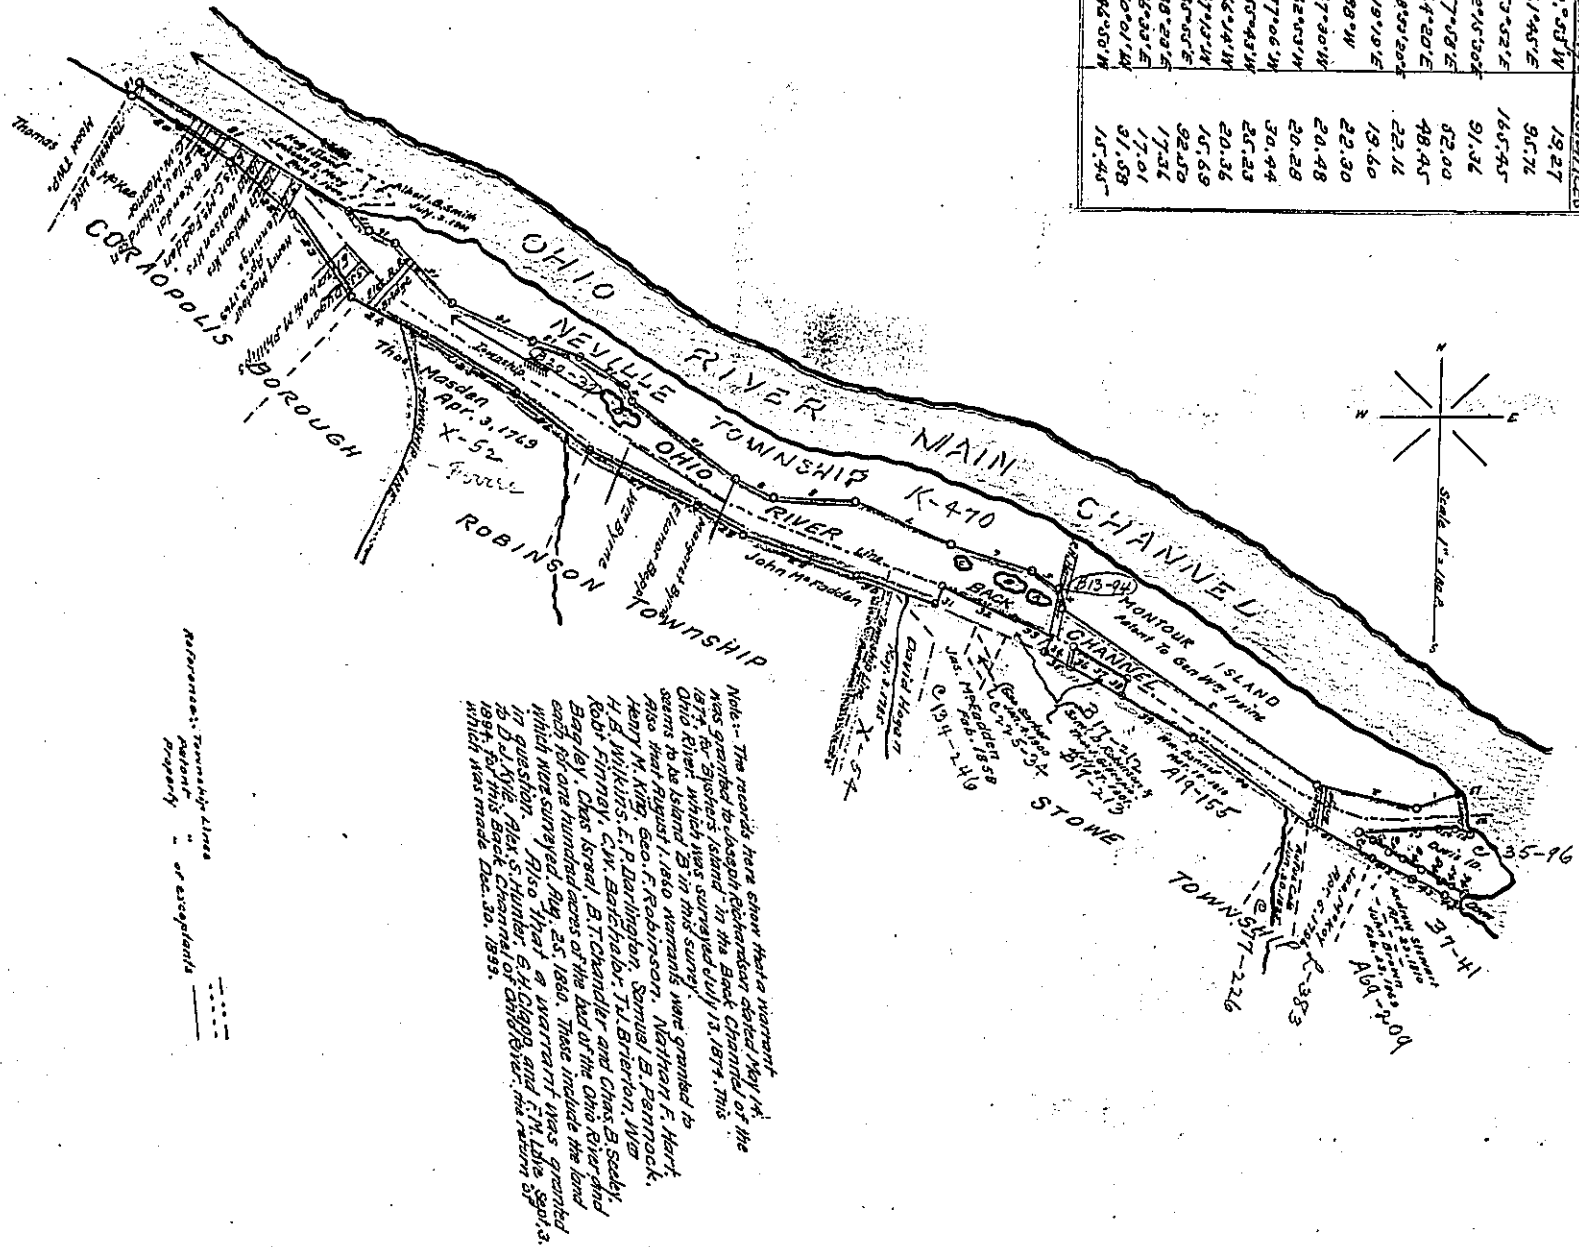

A Draft of a tract of land situated in the Townships of Neville, Stowe and Robinson, and Borough of Coraopolis (being the Back Channel of the Ohio River) and County of Allegheny, containing four hundred and ten (410) acres, seventy-seven (77) perches and a fraction of six per cent for roads, etc., surveyed the seventeenth day of October 1901, in pursuance of a warrant granted to R. A. Phillips dated the seventh day of June 1901.

Approved, Chas. Davis
County Surveyor.
To James W. Latta, Esq.,
Secretary of Internal Affairs.

IN TESTIMONY that the above is a copy of the original remaining on file in the Department of Internal Affairs of Pennsylvania, made conformably to an Act of Assembly approved the 16th day of February, 1888, I have hereunto set my Hand and caused the Seal of said Department to be affixed at Harrisburg, this seventeenth day of November 1908.

Henry Houck
Secretary of Internal Affairs.