


The dotted lines show the survey of Francis Nichols containing 347 acres 32 perches resurveyed agreeably to the old lines May 19th 1804 on warrant dated Decr 5th 1774

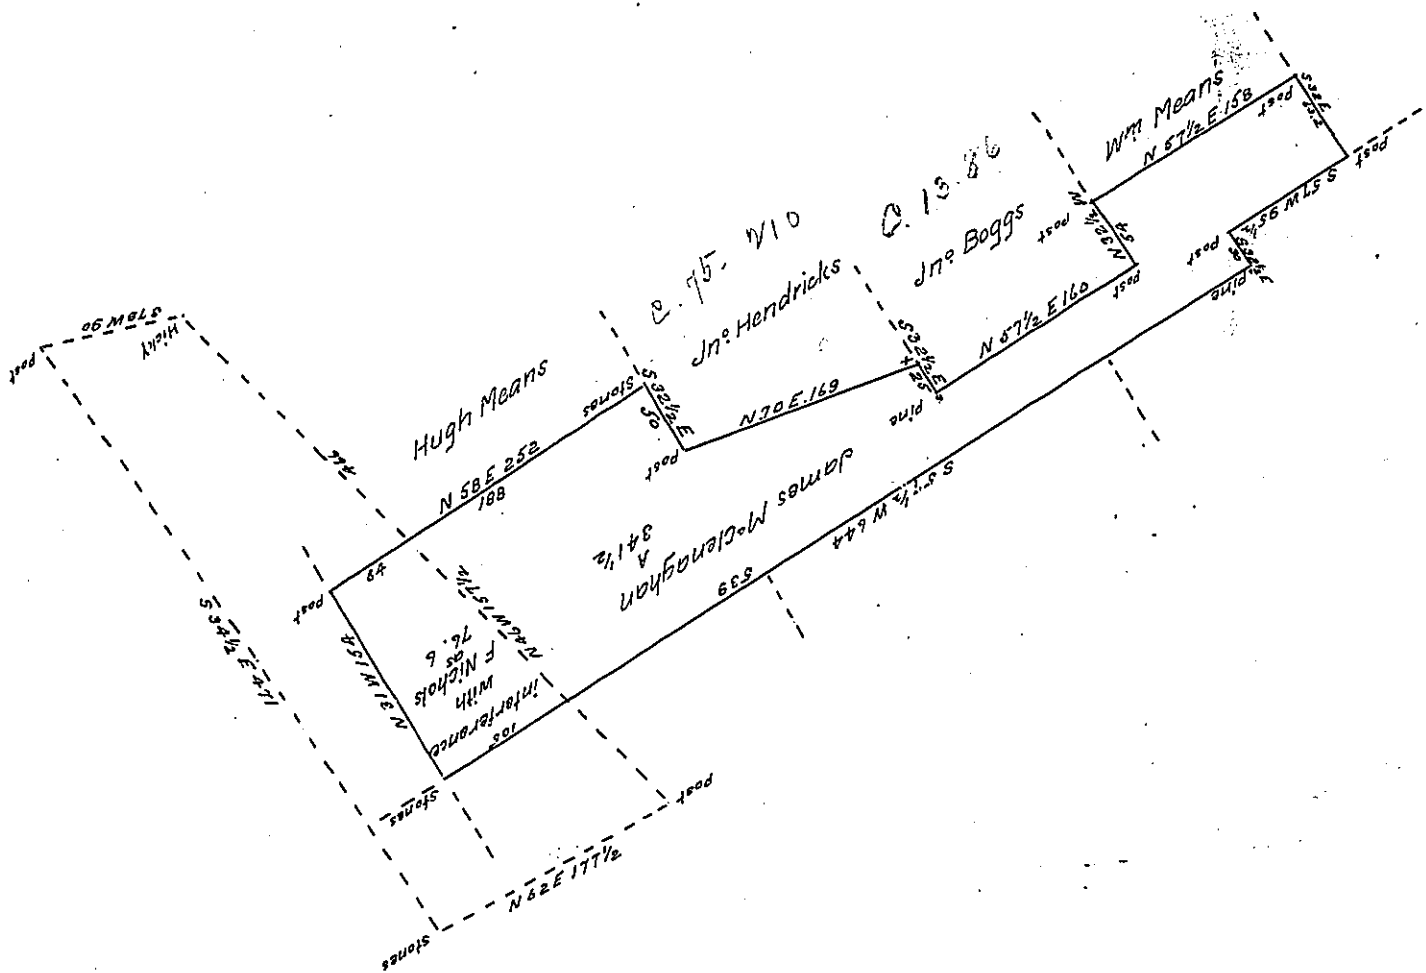

Since the return of James McLenaghans survey made April 24th 1798 on Warrant dated Decr 26th 1797 it is found that it interferes with an old survey made for Francis Nichols on Wt. dated Decr 5th 1774 A resurvey excluding the interference with Nichols accompanies this which it is requested may be accepted by the subscriber on behalf of his self and Craig McLenaghan who are owners of James McLenaghans survey

James Brady Esqr or } James Harris
 Samuel Cochran Esqr } of the Land Office

IN TESTIMONY that the above is a copy of the original remaining on file in the Department of Internal Affairs of Pennsylvania, made conformably to an Act of Assembly approved the 16th day of February, 1833, I have hereunto set my Hand and caused the Seal of said Department to be affixed at Harrisburg, this

Seventeenth day of November 1908

Henry Hoover
 Secretary of Internal Affairs.