


B-13-45-

John Harter SWEET
owing by S Harter

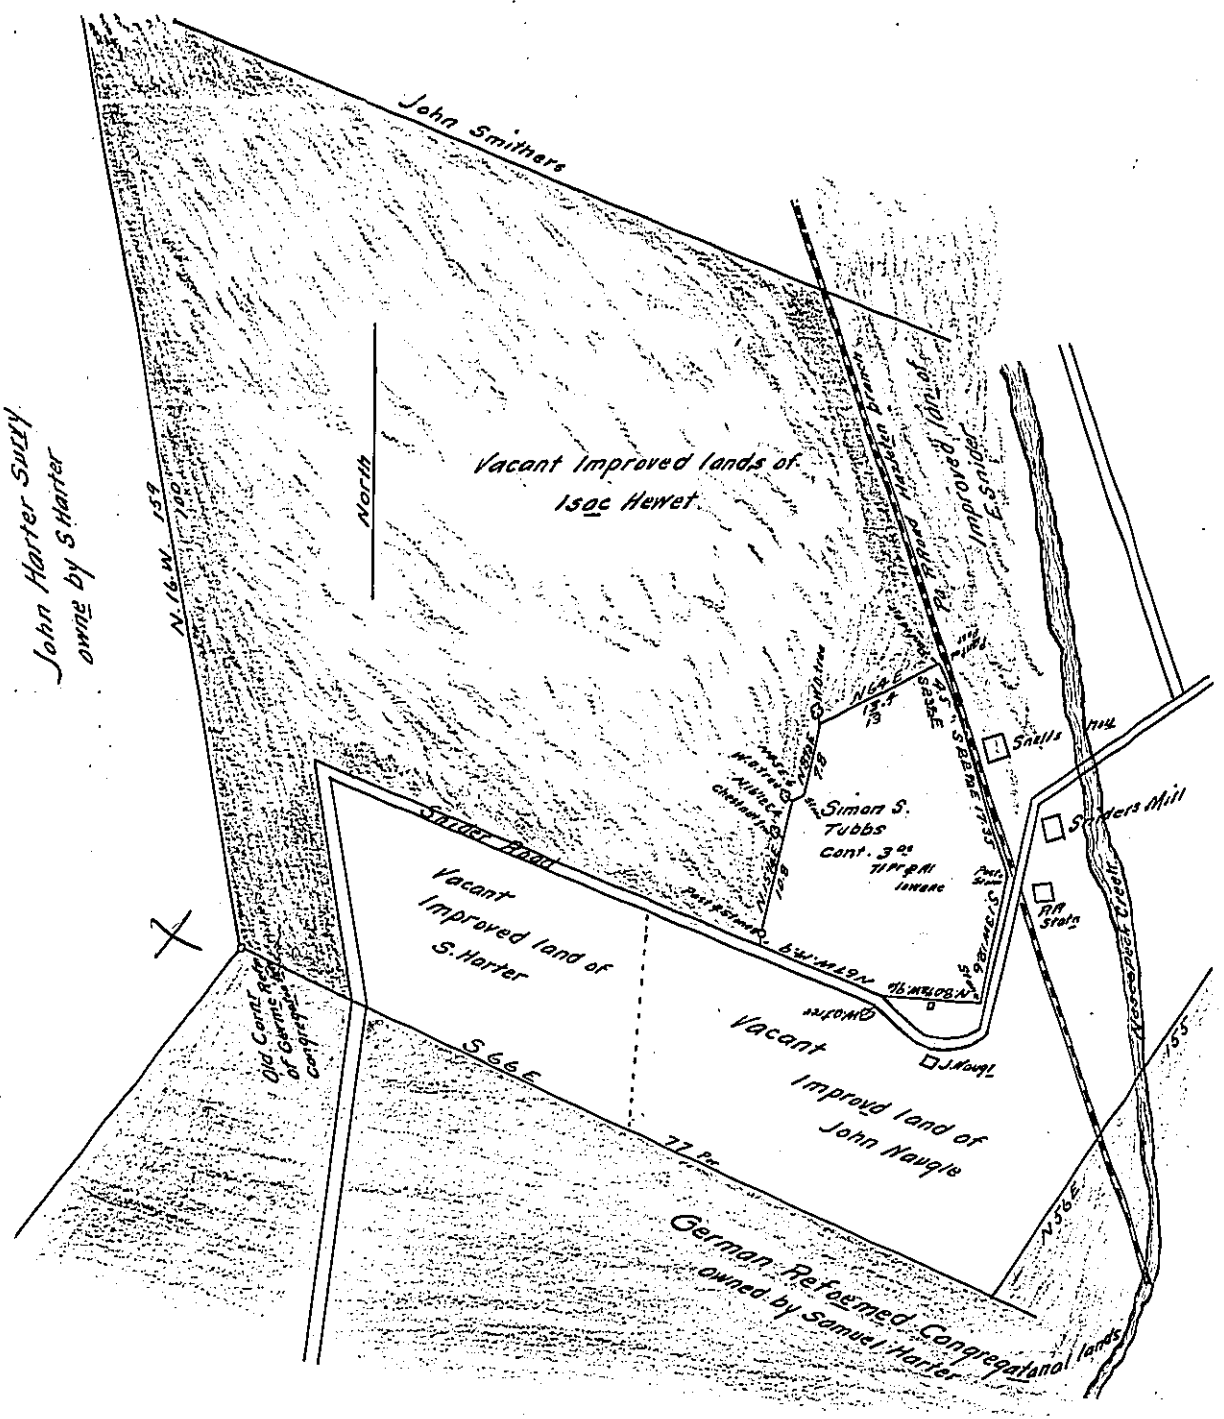

A Draft of a tract of land situate in Nescopeck Township Luzerne County containing three acer an seventy one perchs and allowance of six per cent for roads Surveyed the 30th day of August 1890 in pursuance of a warrant granted to Simon S. Tubbs dated the 25th day of August 1890.

James Crockett

County Surveyor

To Thomas J. Stewart

Secretary of Internal Affairs

IN TESTIMONY that the above is a copy of the original remaining on file in the Department of Internal Affairs of Pennsylvania, made conformably to an Act of Assembly approved the 16th day of February, 1833, I have hereunto set my Hand and caused the Seal of said Department to be affixed at Harrisburg, this first day of October 1909

Henry Howard
Secretary of Internal Affairs.