


Not Pet.

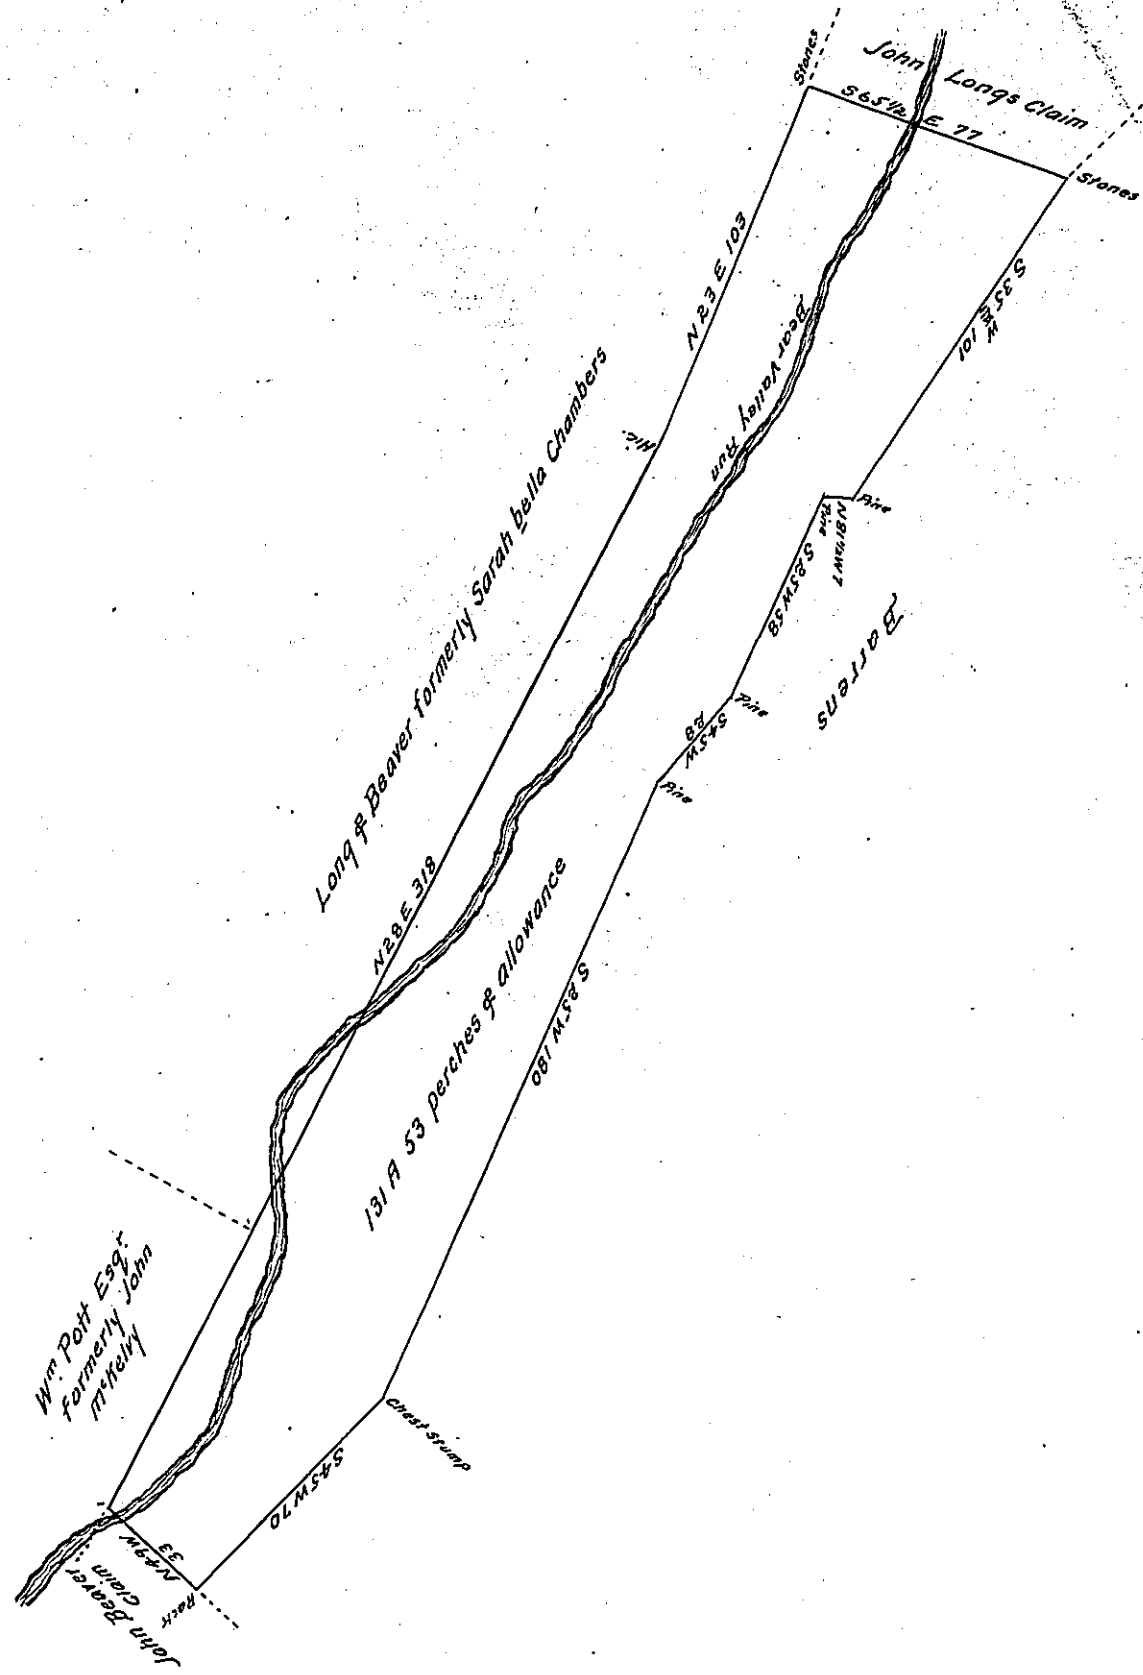

A Draught of a Tract of Land situate in Peters Township Franklin County Pa.
 Containing One Hundred & Thirty one Acres & 53 perches & the usual allowance of 6 Per Cent for Roads &c.
 Surveyed Augst 23th 1839 in pursuance of a warrant Granted John Long for 120 Acres bearing date June
 10th 1839

To Jacob Salade Esq. Hugh Auld D.S.
 Surveyor General of Pennsylvania

IN TESTIMONY that the above is a copy of the original remaining on file in the Department of
 Internal Affairs of Pennsylvania, made conformably to an Act of Assembly
 approved the 16th day of February, 1833, I have hereunto set my Hand
 and caused the Seal of said Department to be affixed at Harrisburg, this
 twenty-third day of February 1910

Henry Houck
 Secretary of Internal Affairs.