


Hopewell  
BEAVER

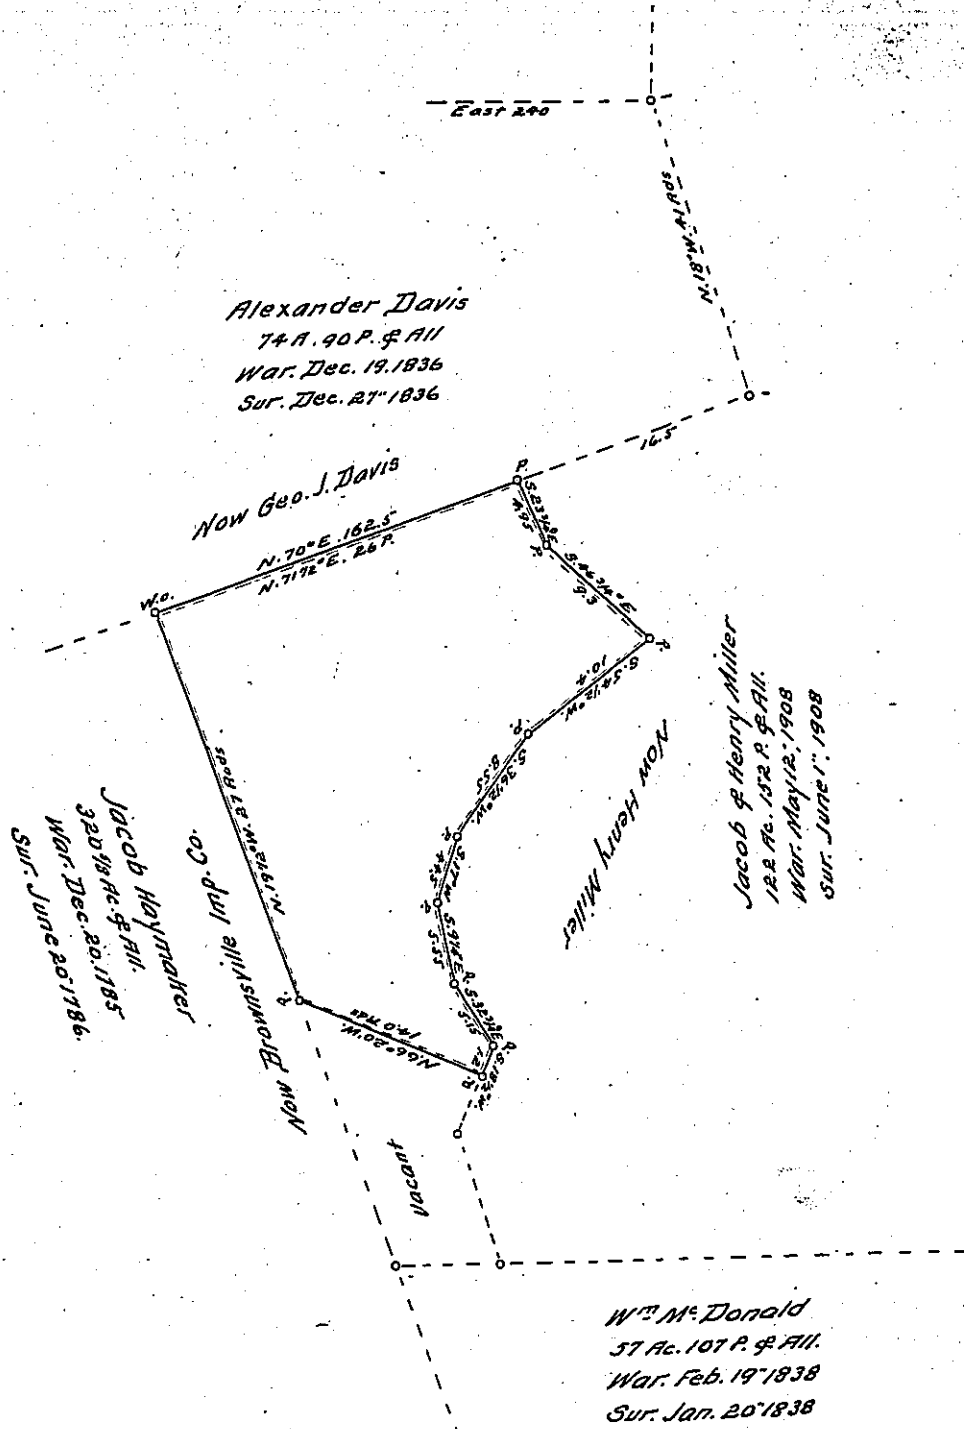

A Draft of a tract of land situated in the Township of Hopewell and County of Beaver, containing  
 Three acres, 122 perches and allowance of six per cent. for roads, etc. Surveyed the third day of September 1909, in pursu-  
 ance of a warrant granted to Geo. J. Davis dated the seventh day of July 1909.

To Hon. Henry Houck  
 Secretary of Internal Affairs

Michael Balter  
 County Surveyor

IN TESTIMONY that the above is a copy of the original remaining on file in the Department of  
 Internal Affairs of Pennsylvania, made conformably to an Act of Assembly  
 approved the 16th day of February, 1833, I have hereunto set my Hand  
 and caused the Seal of said Department to be affixed at Harrisburg, this  
 twenty-eighth day of March 1910

Henry Houck  
 Secretary of Internal Affairs.