


(Endorsement on back)
 Allegheny County
 Wm Henderson (Part)
 N. 77th 1872

77 As. 144 Sup. Pat.
 dated March 1, 1872.
 To Marion Orison
 N 70 p. 285

1 A, B, C & Allowance
 Patented June 19, 1875
 To Swenelatin Wigman
 for herself and in trust
 for the other owners.
 N 73-41

Accepted March 1-1872
 N 72

Recd March 1st 1872

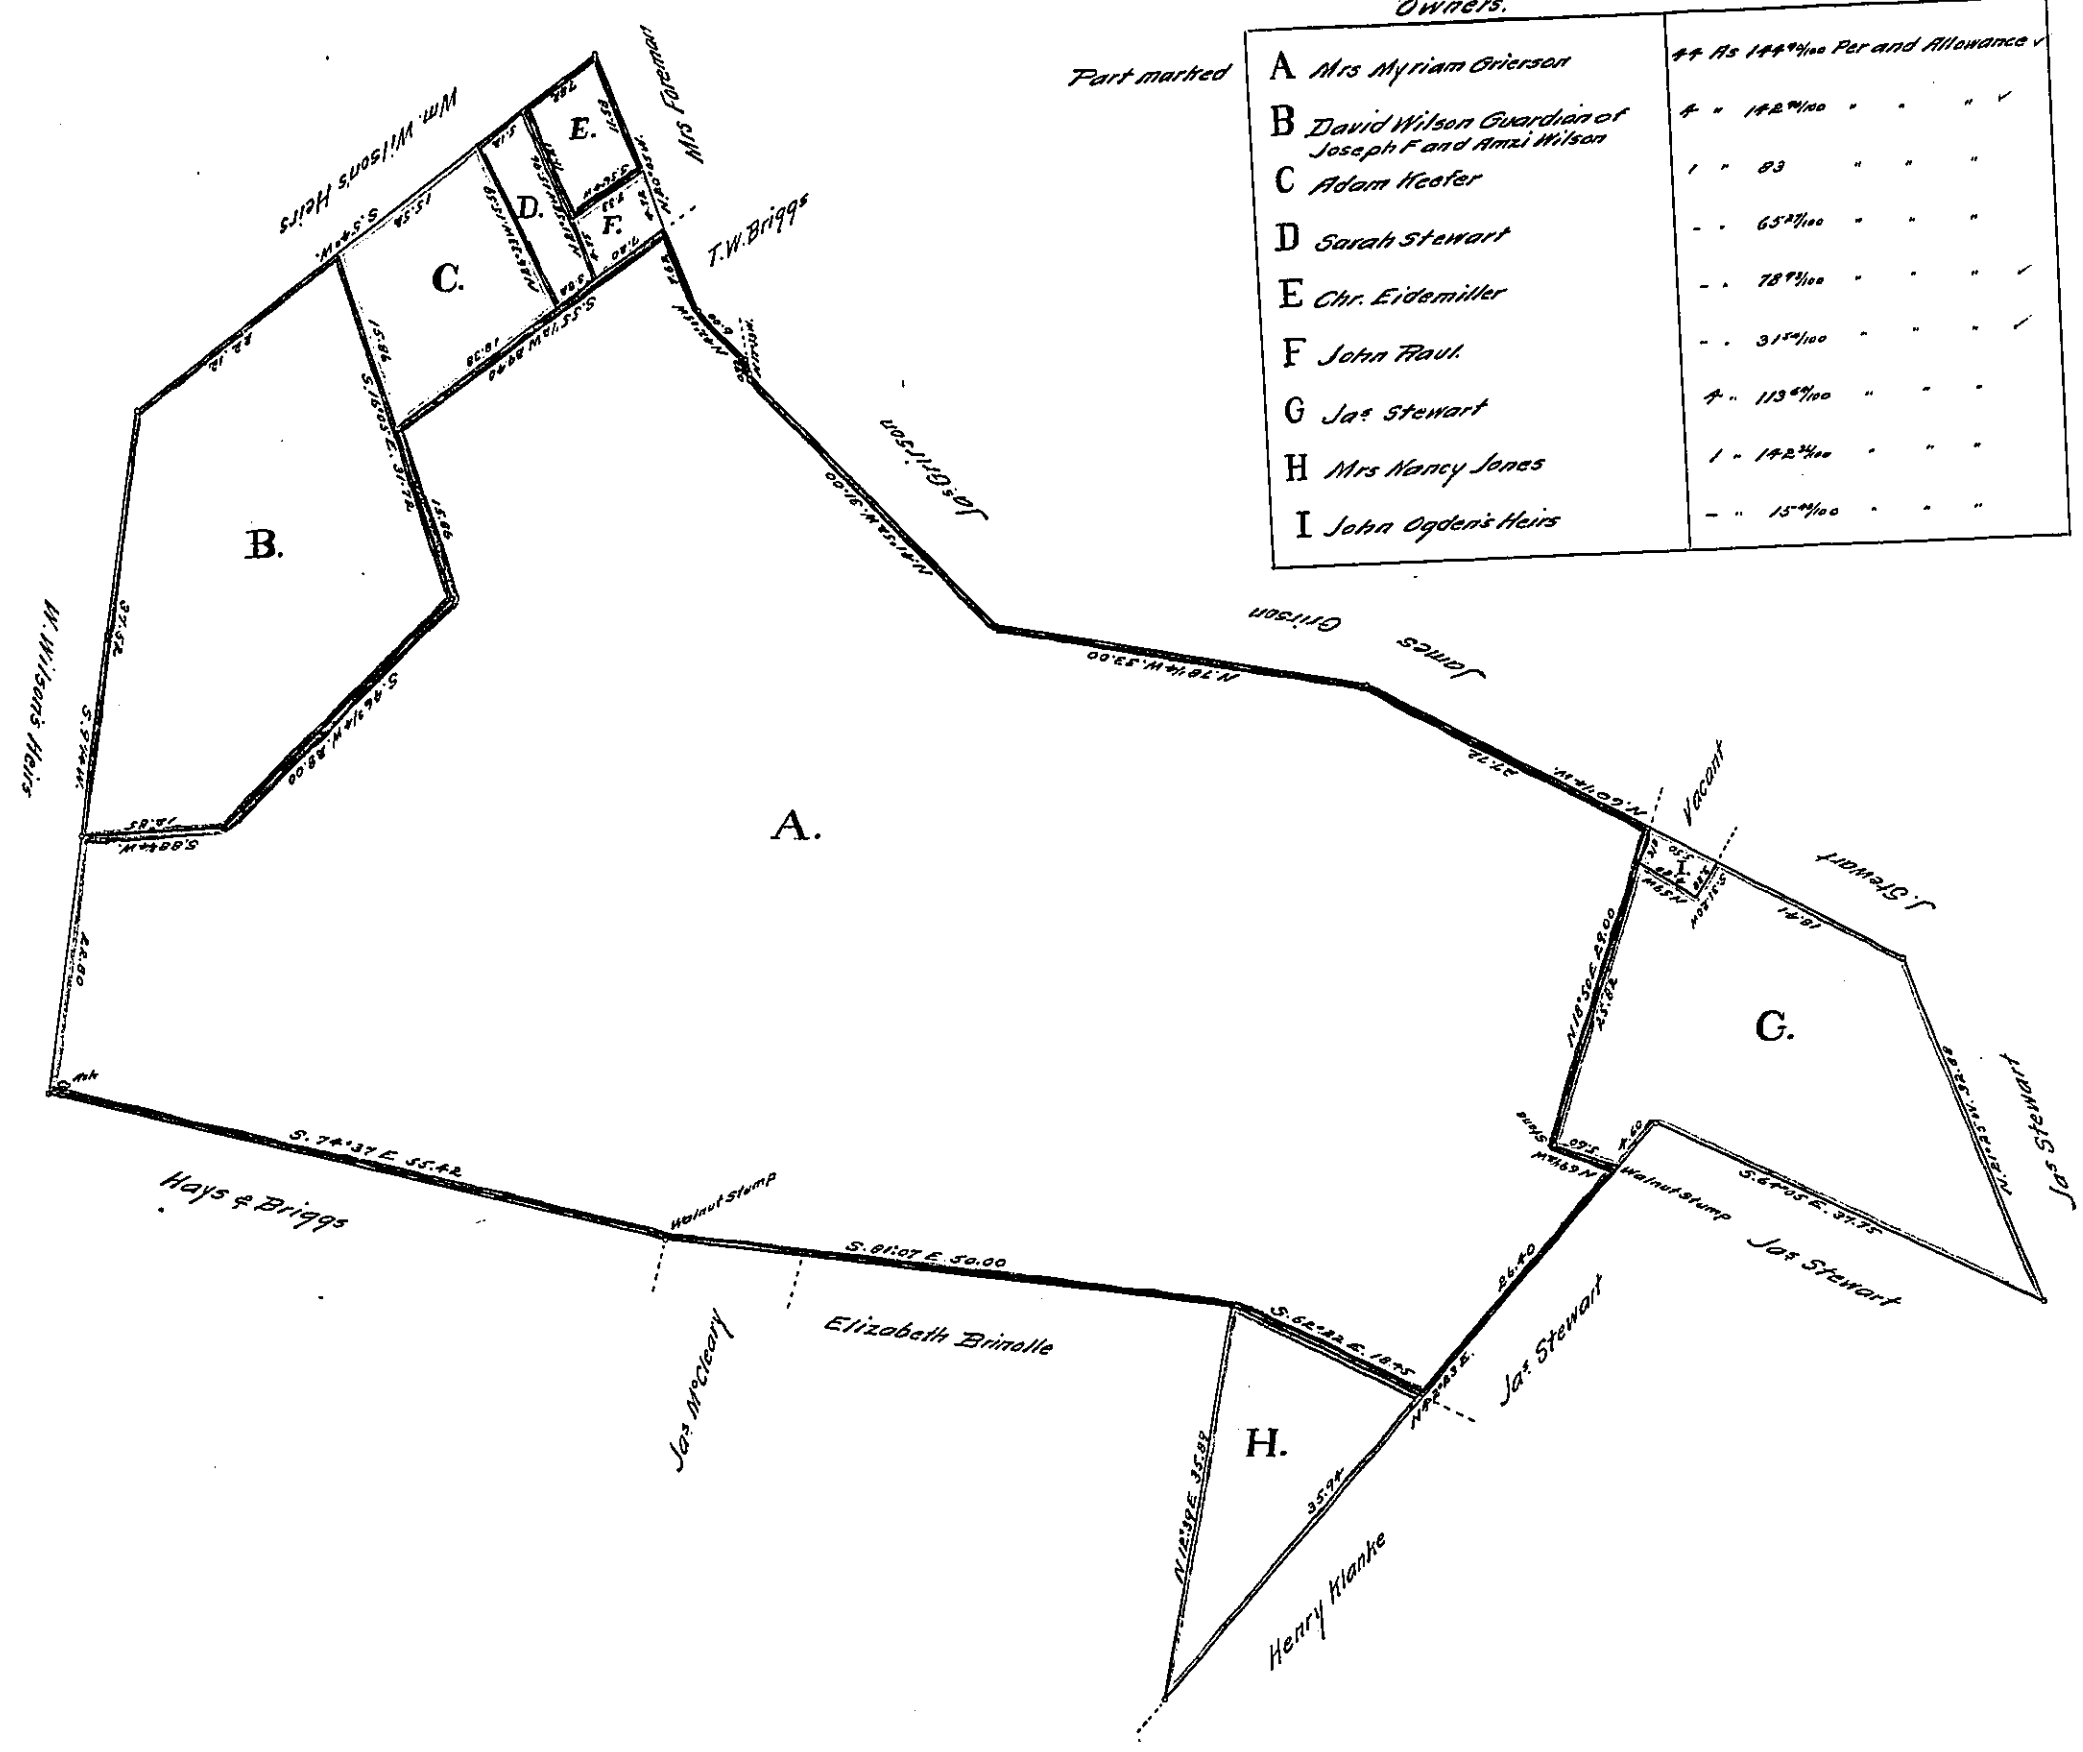

Part marked	Owners.	Areas.
A	Mrs Myriam Orison	77 As 144 th Per and Allowance ✓
B	David Wilson Guardian of Joseph F and Amzi Wilson	4 = 142 th 1/100 " " ✓
C	Adam Keefe	1 = 83 " " " "
D	Sarah Stewart	65 th 1/100 " " " "
E	Chr. Eidemiller	78 th 1/100 " " " ✓
F	John Paul	31 st 1/100 " " " ✓
G	Jas Stewart	4 = 113 th 1/100 " " " "
H	Mrs Nancy Jones	1 = 142 th 1/100 " " " "
I	John Ogden's Heirs	15 th 1/100 " " " "

Draft of a Survey made August 16th 1871 for the above named Owners of a Tract of Land in Baldwin Township Allegheny County, Being the same Tract which was surveyed by Prassy Neville June 26th A.D. 1792, (containing 61 As 42 Per and Allowance) in pursuance of a Warrant granted to Wm. Henderson dated Febr. 9th 1791.
 To Jacob M Campbell
 Surv. Gen.

The above Survey was made and entered on the books of this office by R.L. McCully late County Surveyor and is approved and returned at his request.
 Feb. 17th 1872

In Testimony, That the above is a copy of the original remaining on file in the Department of Internal Affairs of Pennsylvania, made conformably to an Act of Assembly approved the 16th day of February, 1833, I have hereunto set my hand and caused the seal of the said Department to be affixed,
 at Harrisburg the twenty-seventh day of July A.D. 1911.

Henry Howell,
 Secretary of Internal Affairs