


(Enclosure on back)
 Jefferson County
 A. S. Rhines
 347 1/2 Acres
 Plat # 6 March 1866
 Accepted 23rd Aug. 1865
 3

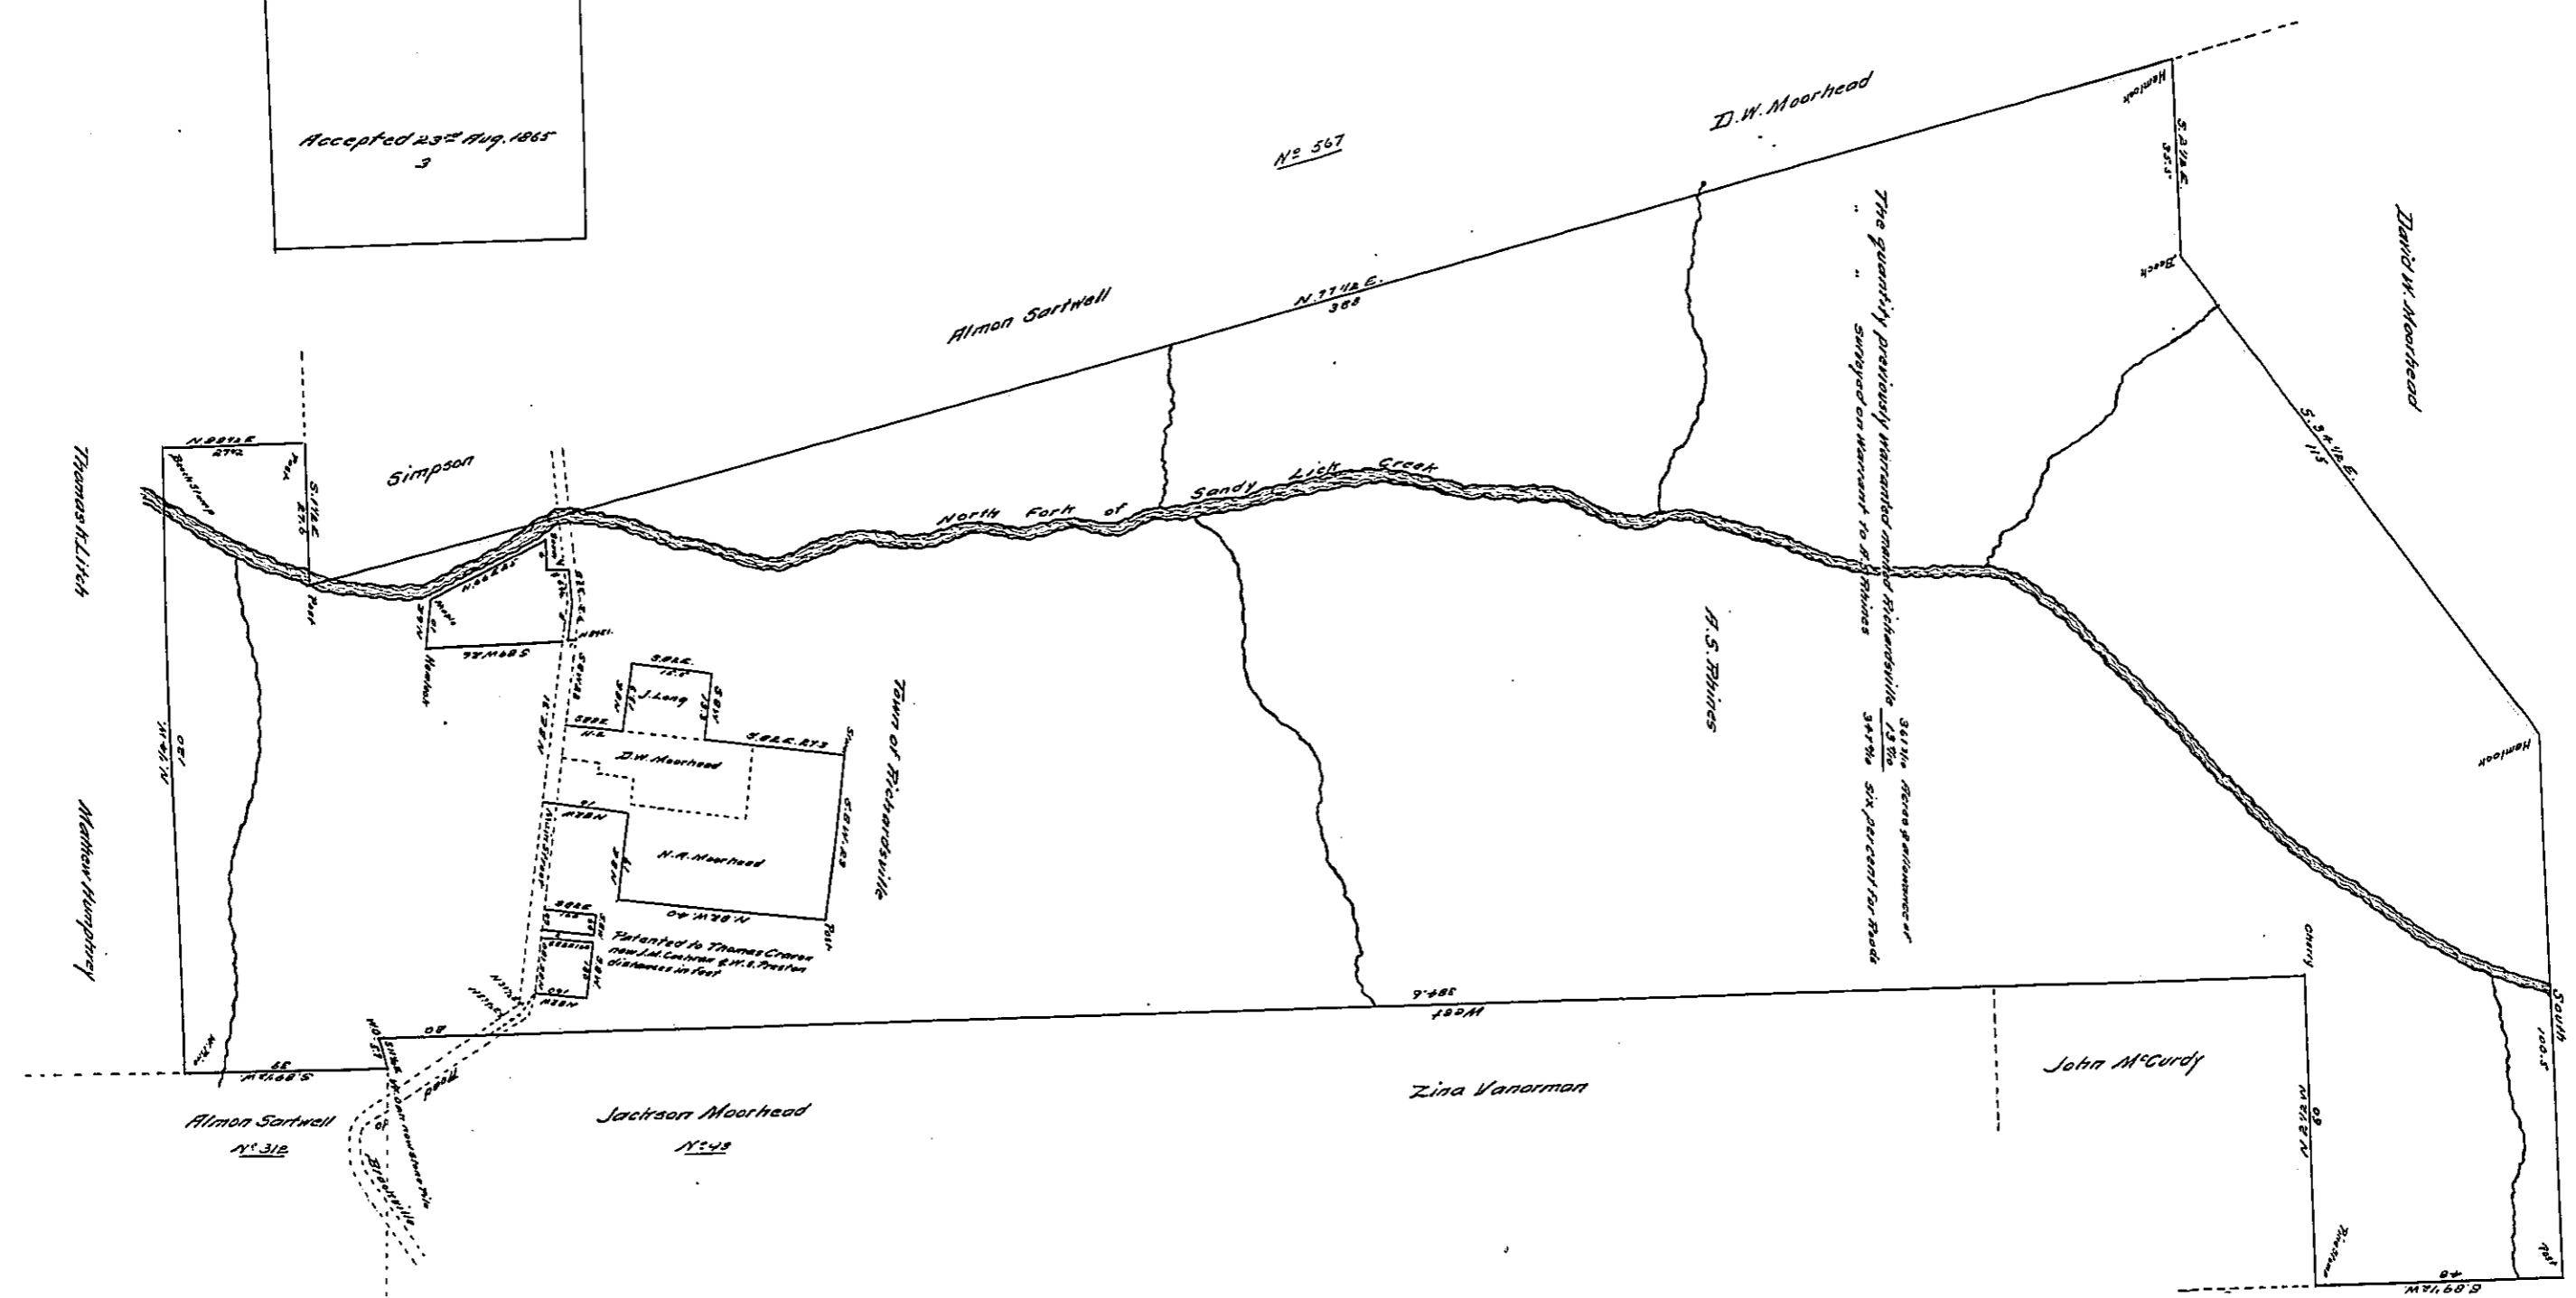

By virtue of a Warrant dated the 5th day of July A.D. 1865 granted to A.S. Rhines for three hundred and sixty one acres of land (improved) Situate in Warsaw Township Jefferson County Pa. on the waters of the North Fork Creek in the last purchase made of the Indians East of the Allegheny River and Conewago Creek, and surveyed in pursuance of the said Warrant on the 10th day of August A.D. 1865.
 To James P. Bair Esq^r }
 Surveyor General

James Caldwell C.S.

In Testimony, That the above is a copy of the original remaining on file in the Department of Internal Affairs of Pennsylvania, made conformably to an Act of Assembly approved the 16th day of February, 1833, I have hereunto set my hand and caused the Seal of the said Department to be affixed at Harrisburg, the eighth day of August A.D. 1865.
 Henry Horner,
 Secretary of Internal Affairs