


(scale of 40)

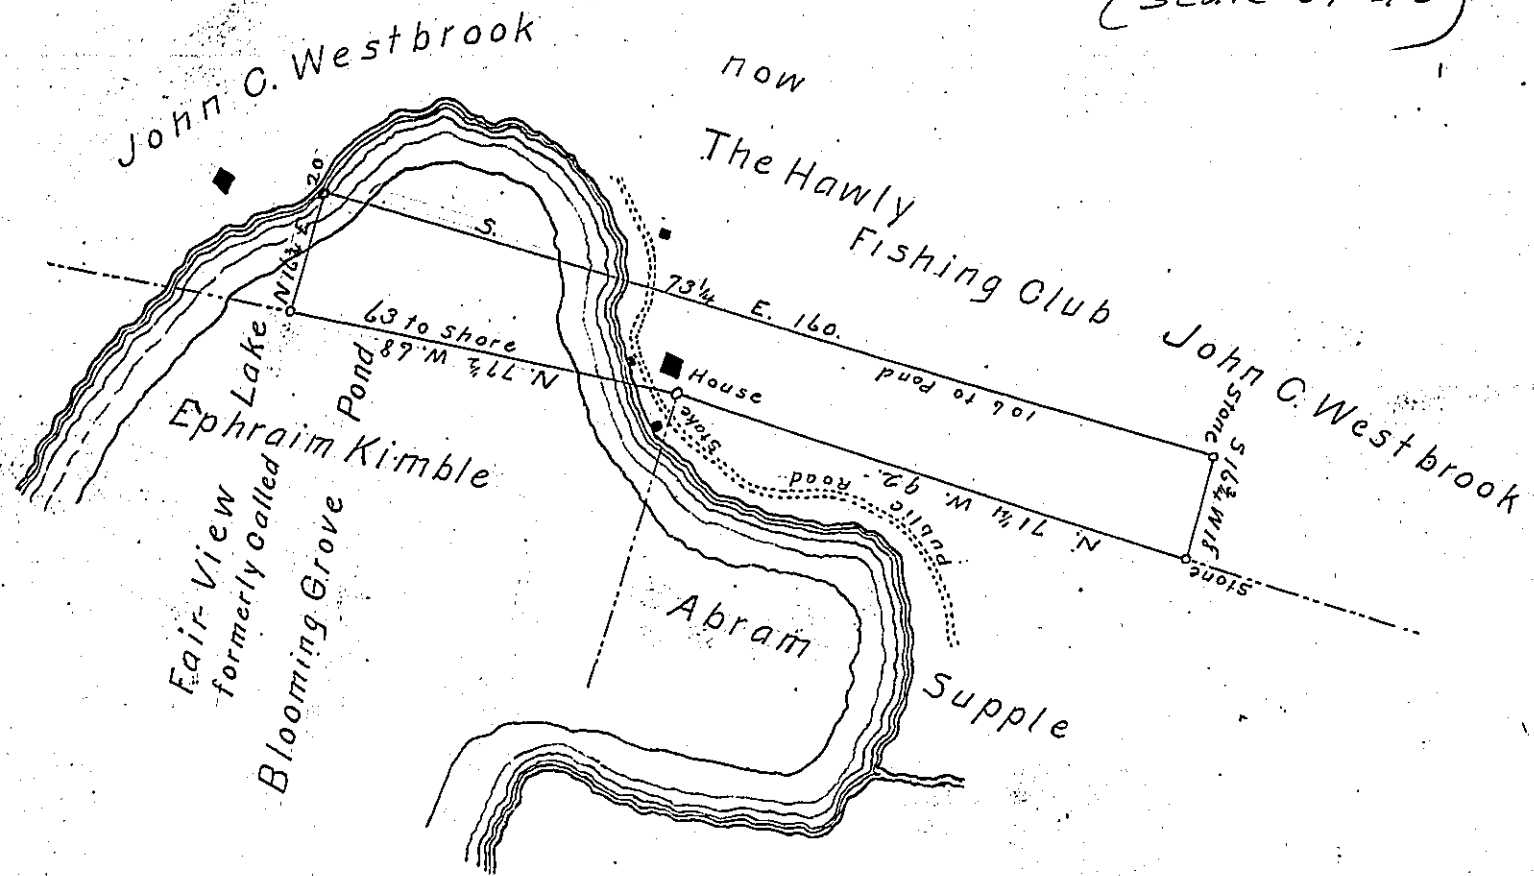

A draft of a tract of land situated in the township of Palmyra County of Pike containing Fifteen Acres and one hundred and forty four (15 ^{Acres} 144 ^{Perches}) and the allowance of Six per cent for roads &c. Surveyed the 13th day of December 1890, in pursuance of a warrant granted Joseph Atkinson dated the 13th day of October 1890.

To Thos J. Stewart
Secretary of Internal Affairs

J. C. Westbrook Jr. C.S.

IN TESTIMONY that the above is a copy of the original remaining on file in the Department of Internal Affairs of Pennsylvania, made conformably to an Act of Assembly approved the 16th day of February, 1833, I have hereunto set my Hand and caused the Seal of said Department to be affixed at Harrisburg, this twentyfirst day of September 1903.

Joseph P. Brown
Secretary of Internal Affairs.